




COMMUNITY LEISURE AND SPORTS CENTRE MODEL

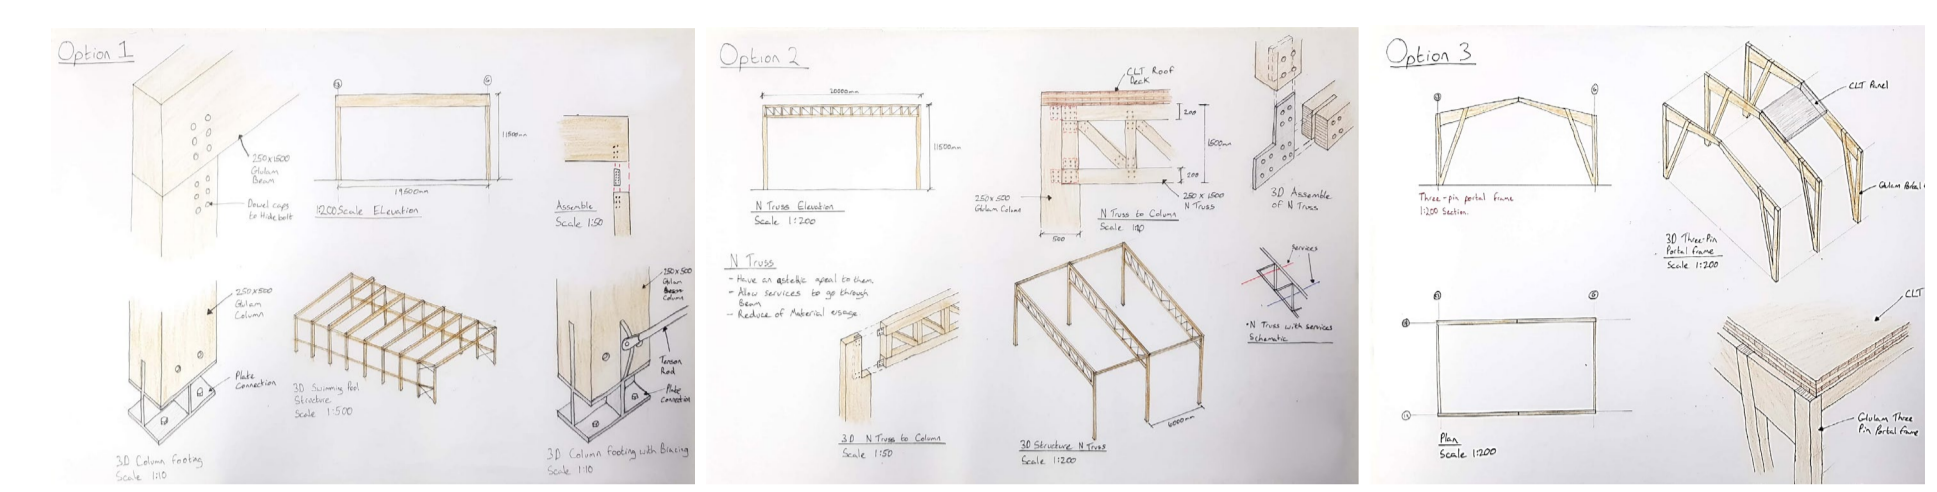

STRUCTURAL RESEARCH

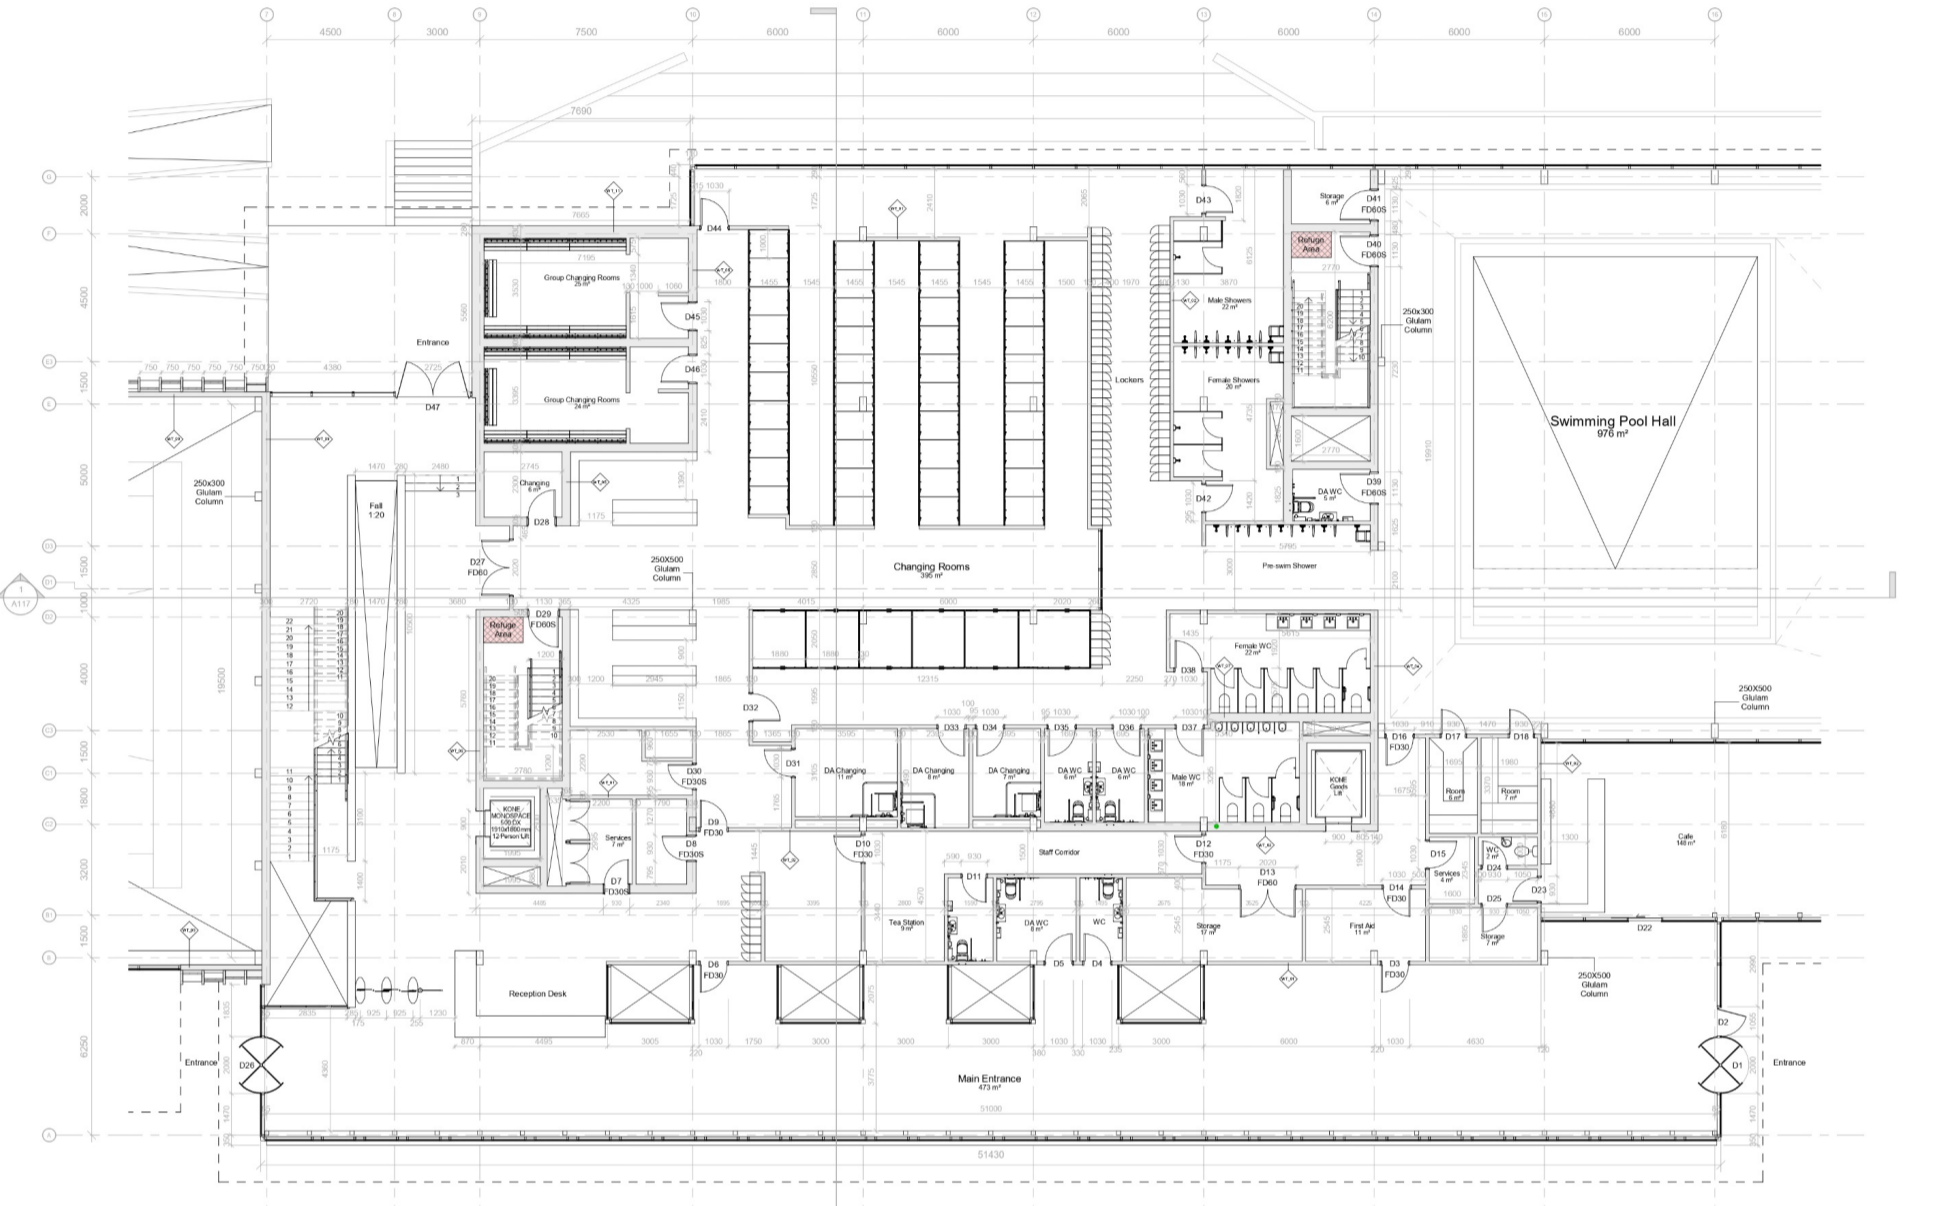

GA GROUND FLOOR PART PLAN

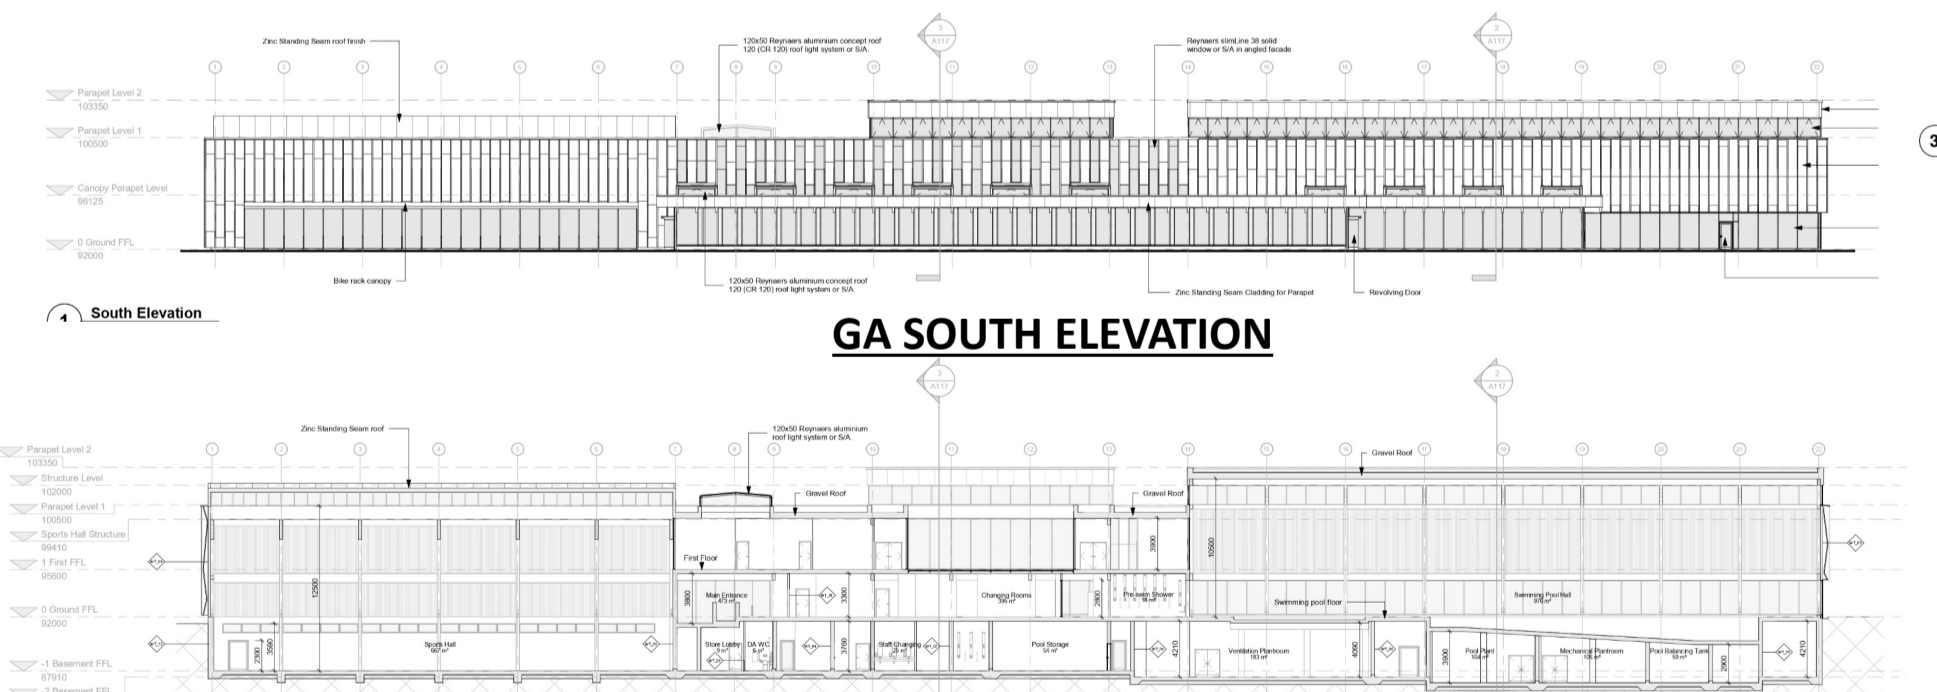


GA SOUTH ELEVATION




GA SECTION AA




3D ASSEMBLY MODELS

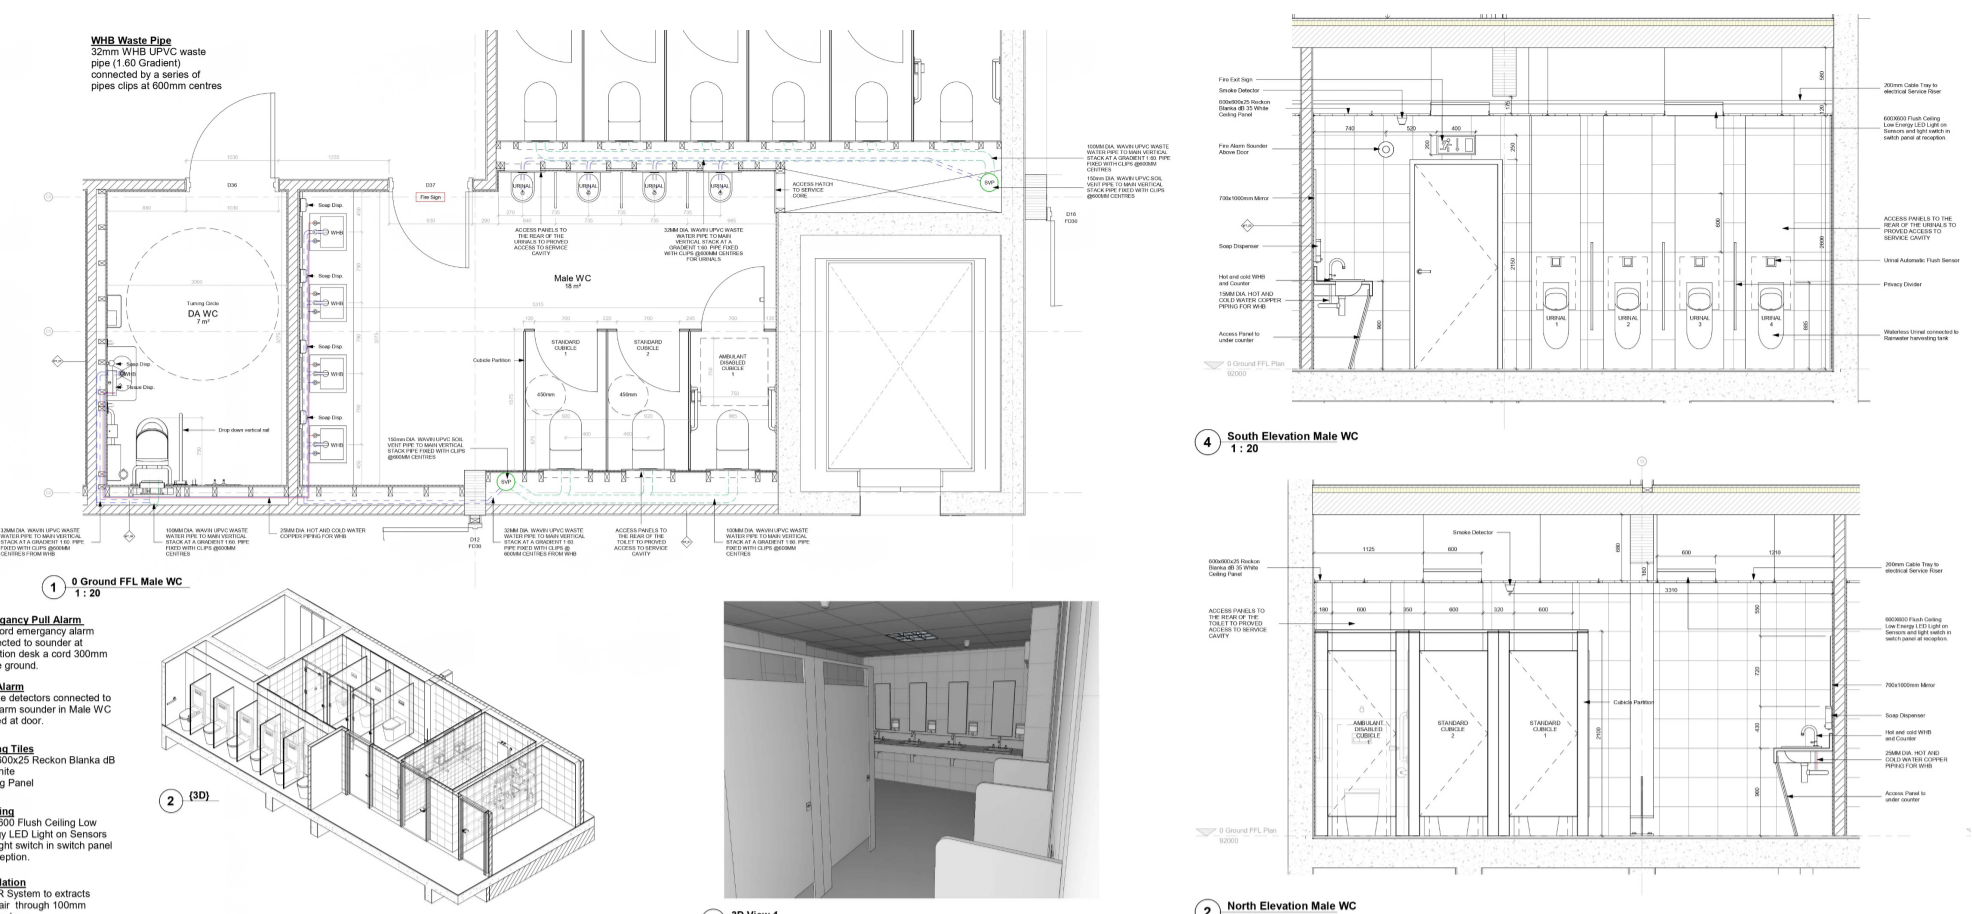


WC DETAILED PLAN, ELEVATION & SERVICES LAYOUT

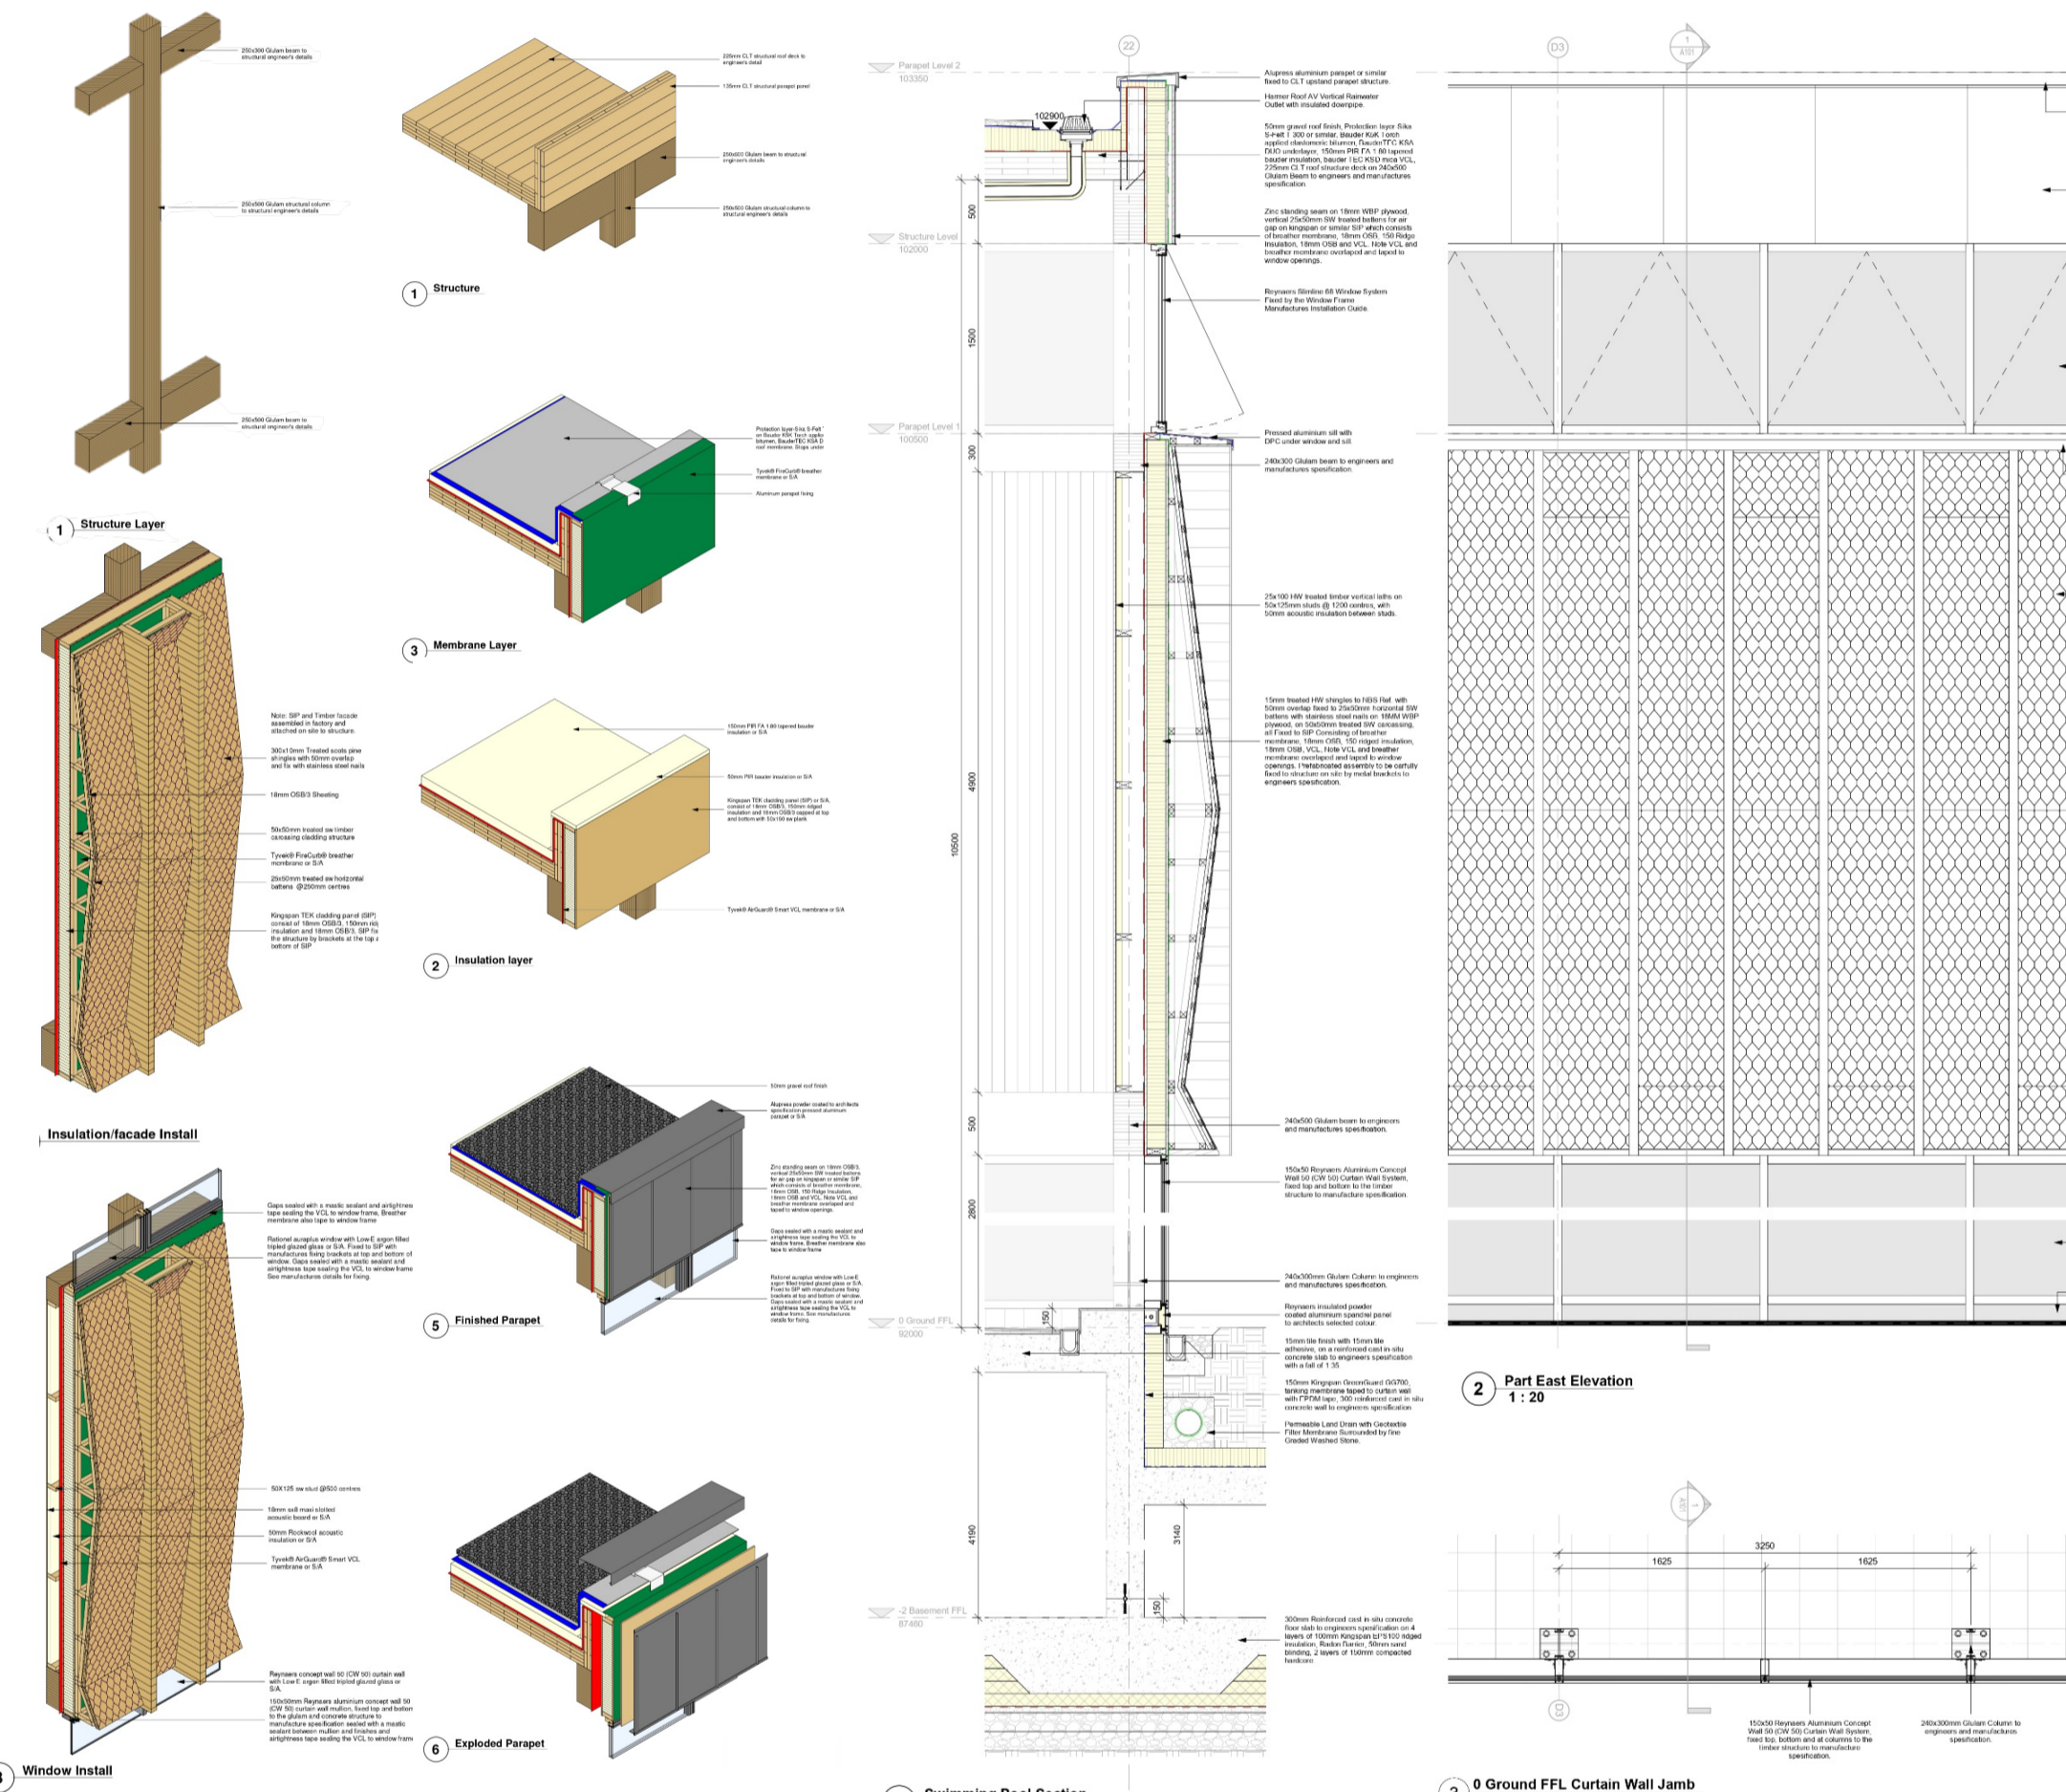


1:20 SECTION, PLAN & ELEVATION

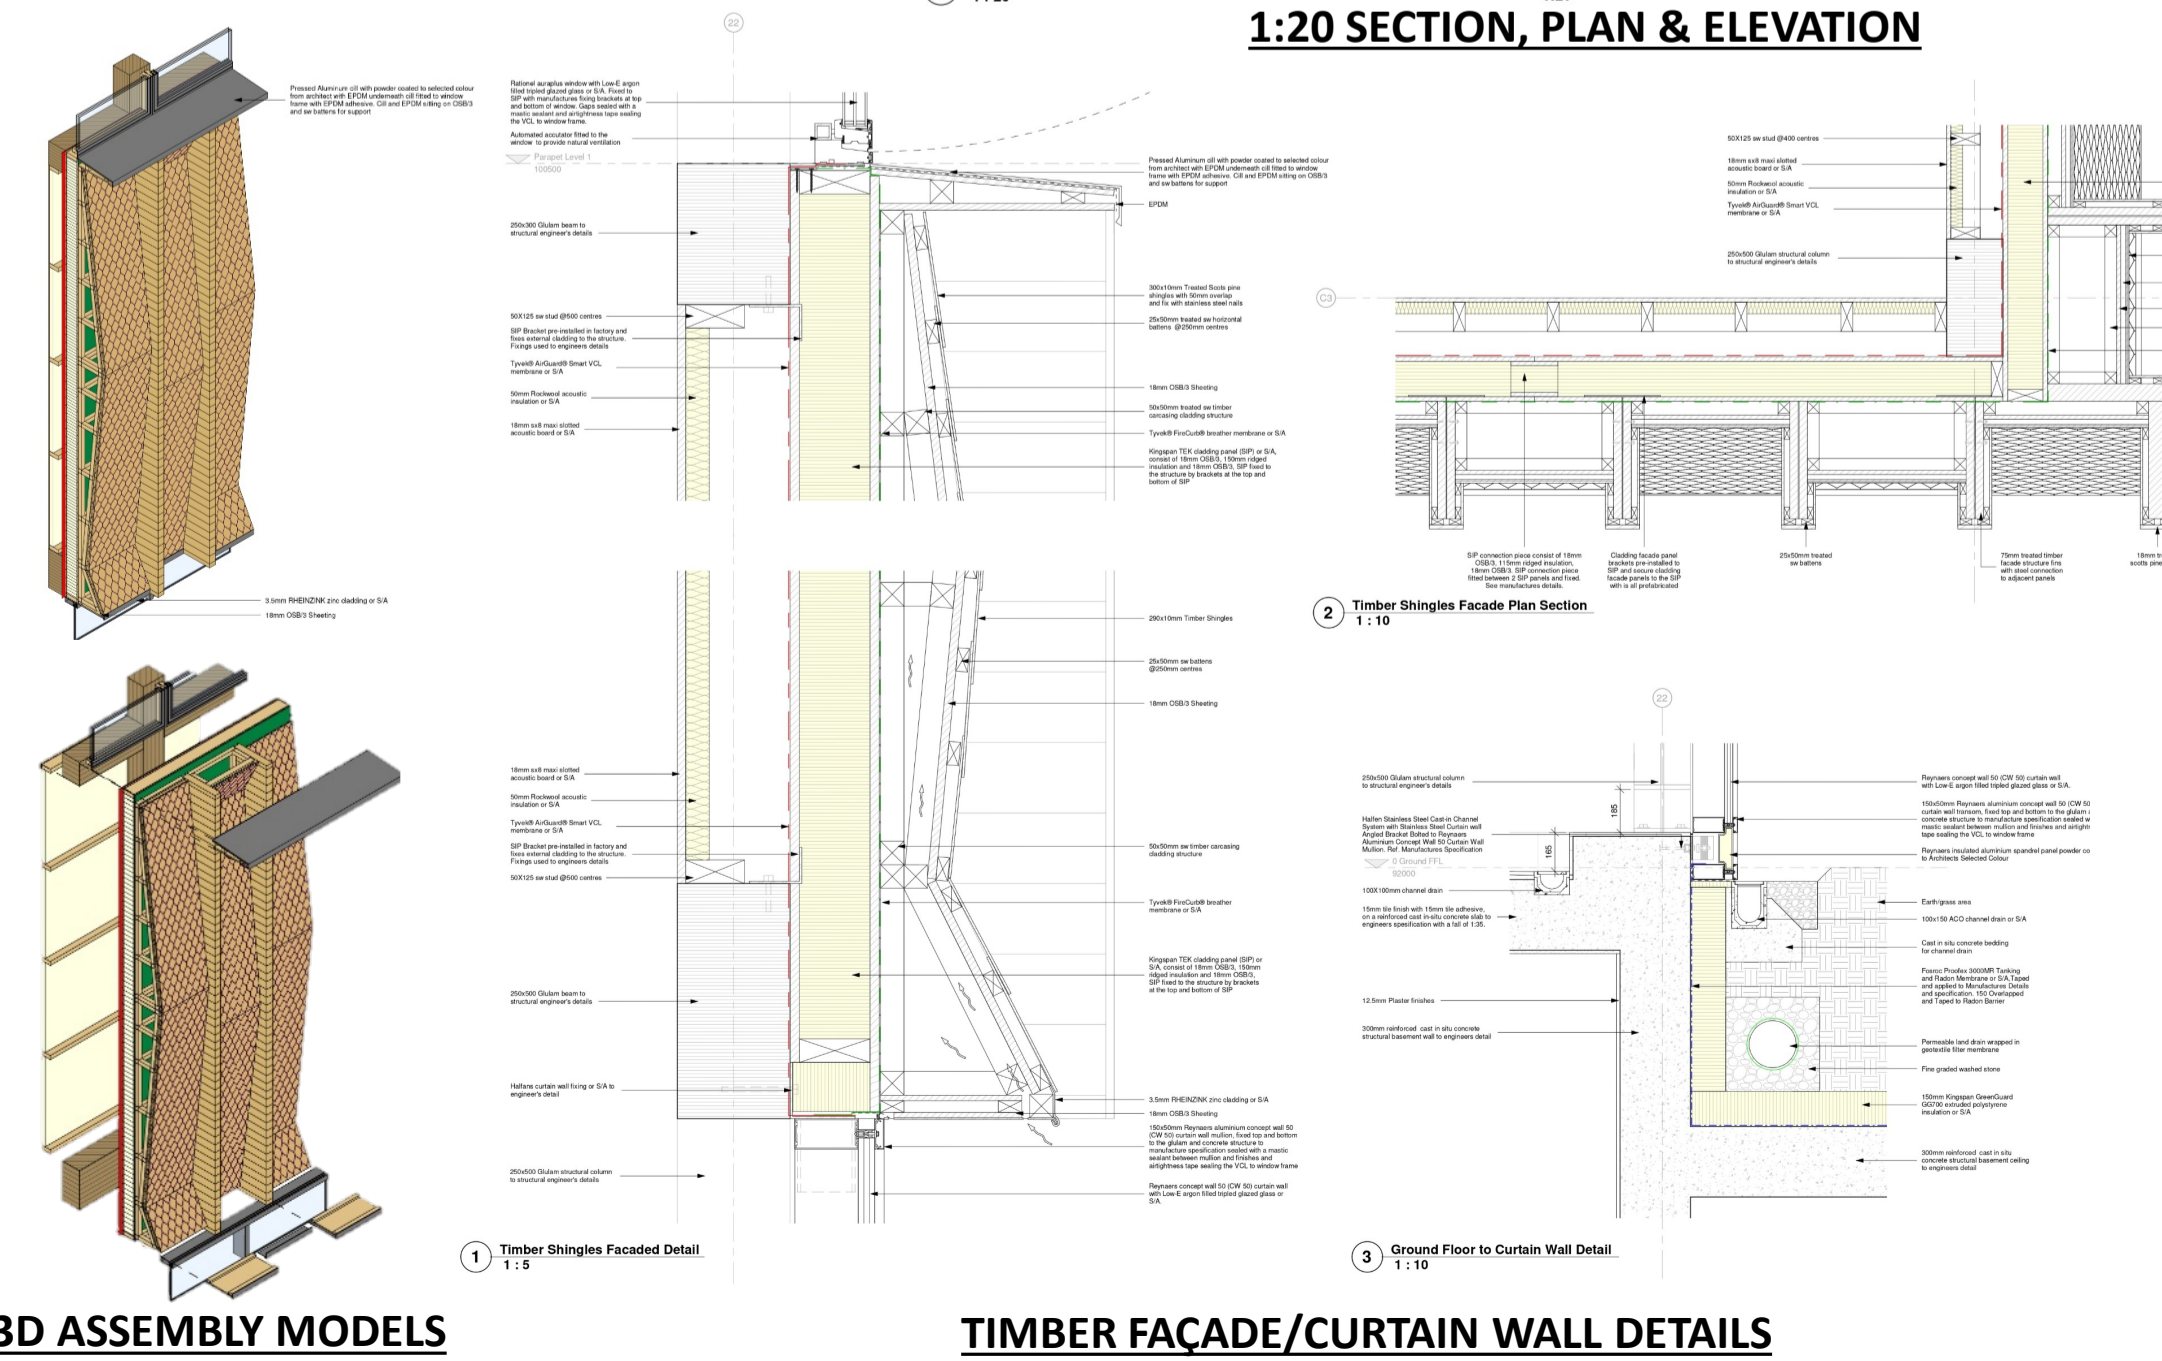

TIMBER FAÇADE/CURTAIN WALL DETAILS

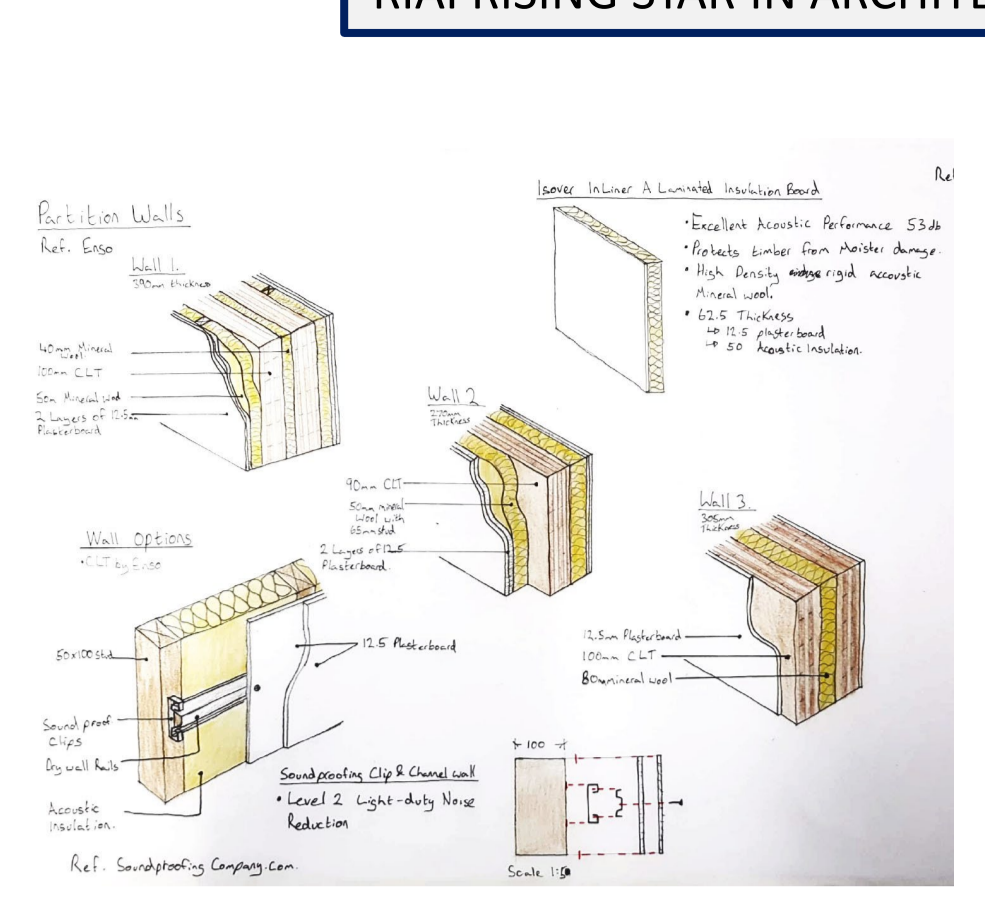


ACOUSTIC WALL BUILD-UP RESEARCH

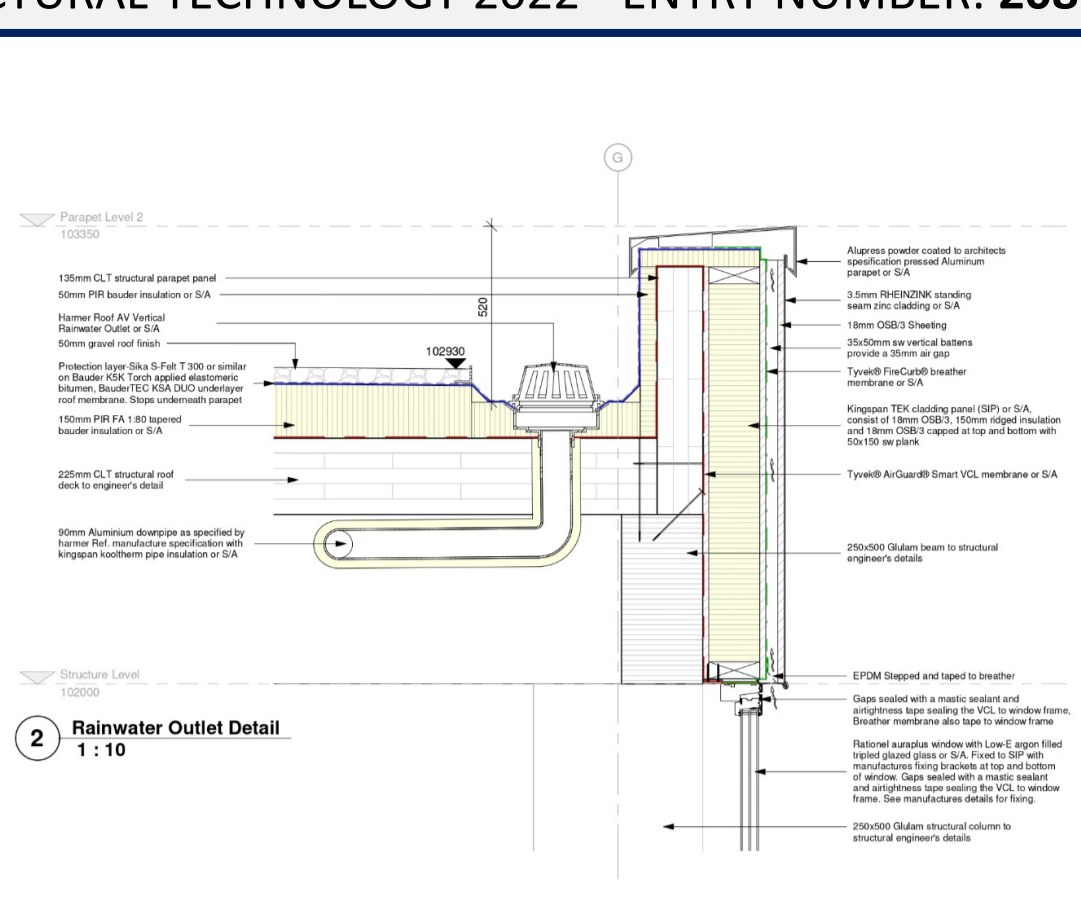

PARAPET RAINWATER OUTLET DETAIL



COMMUNITY LEISURE AND SPORTS CENTRE SITE LAYOUT PLAN

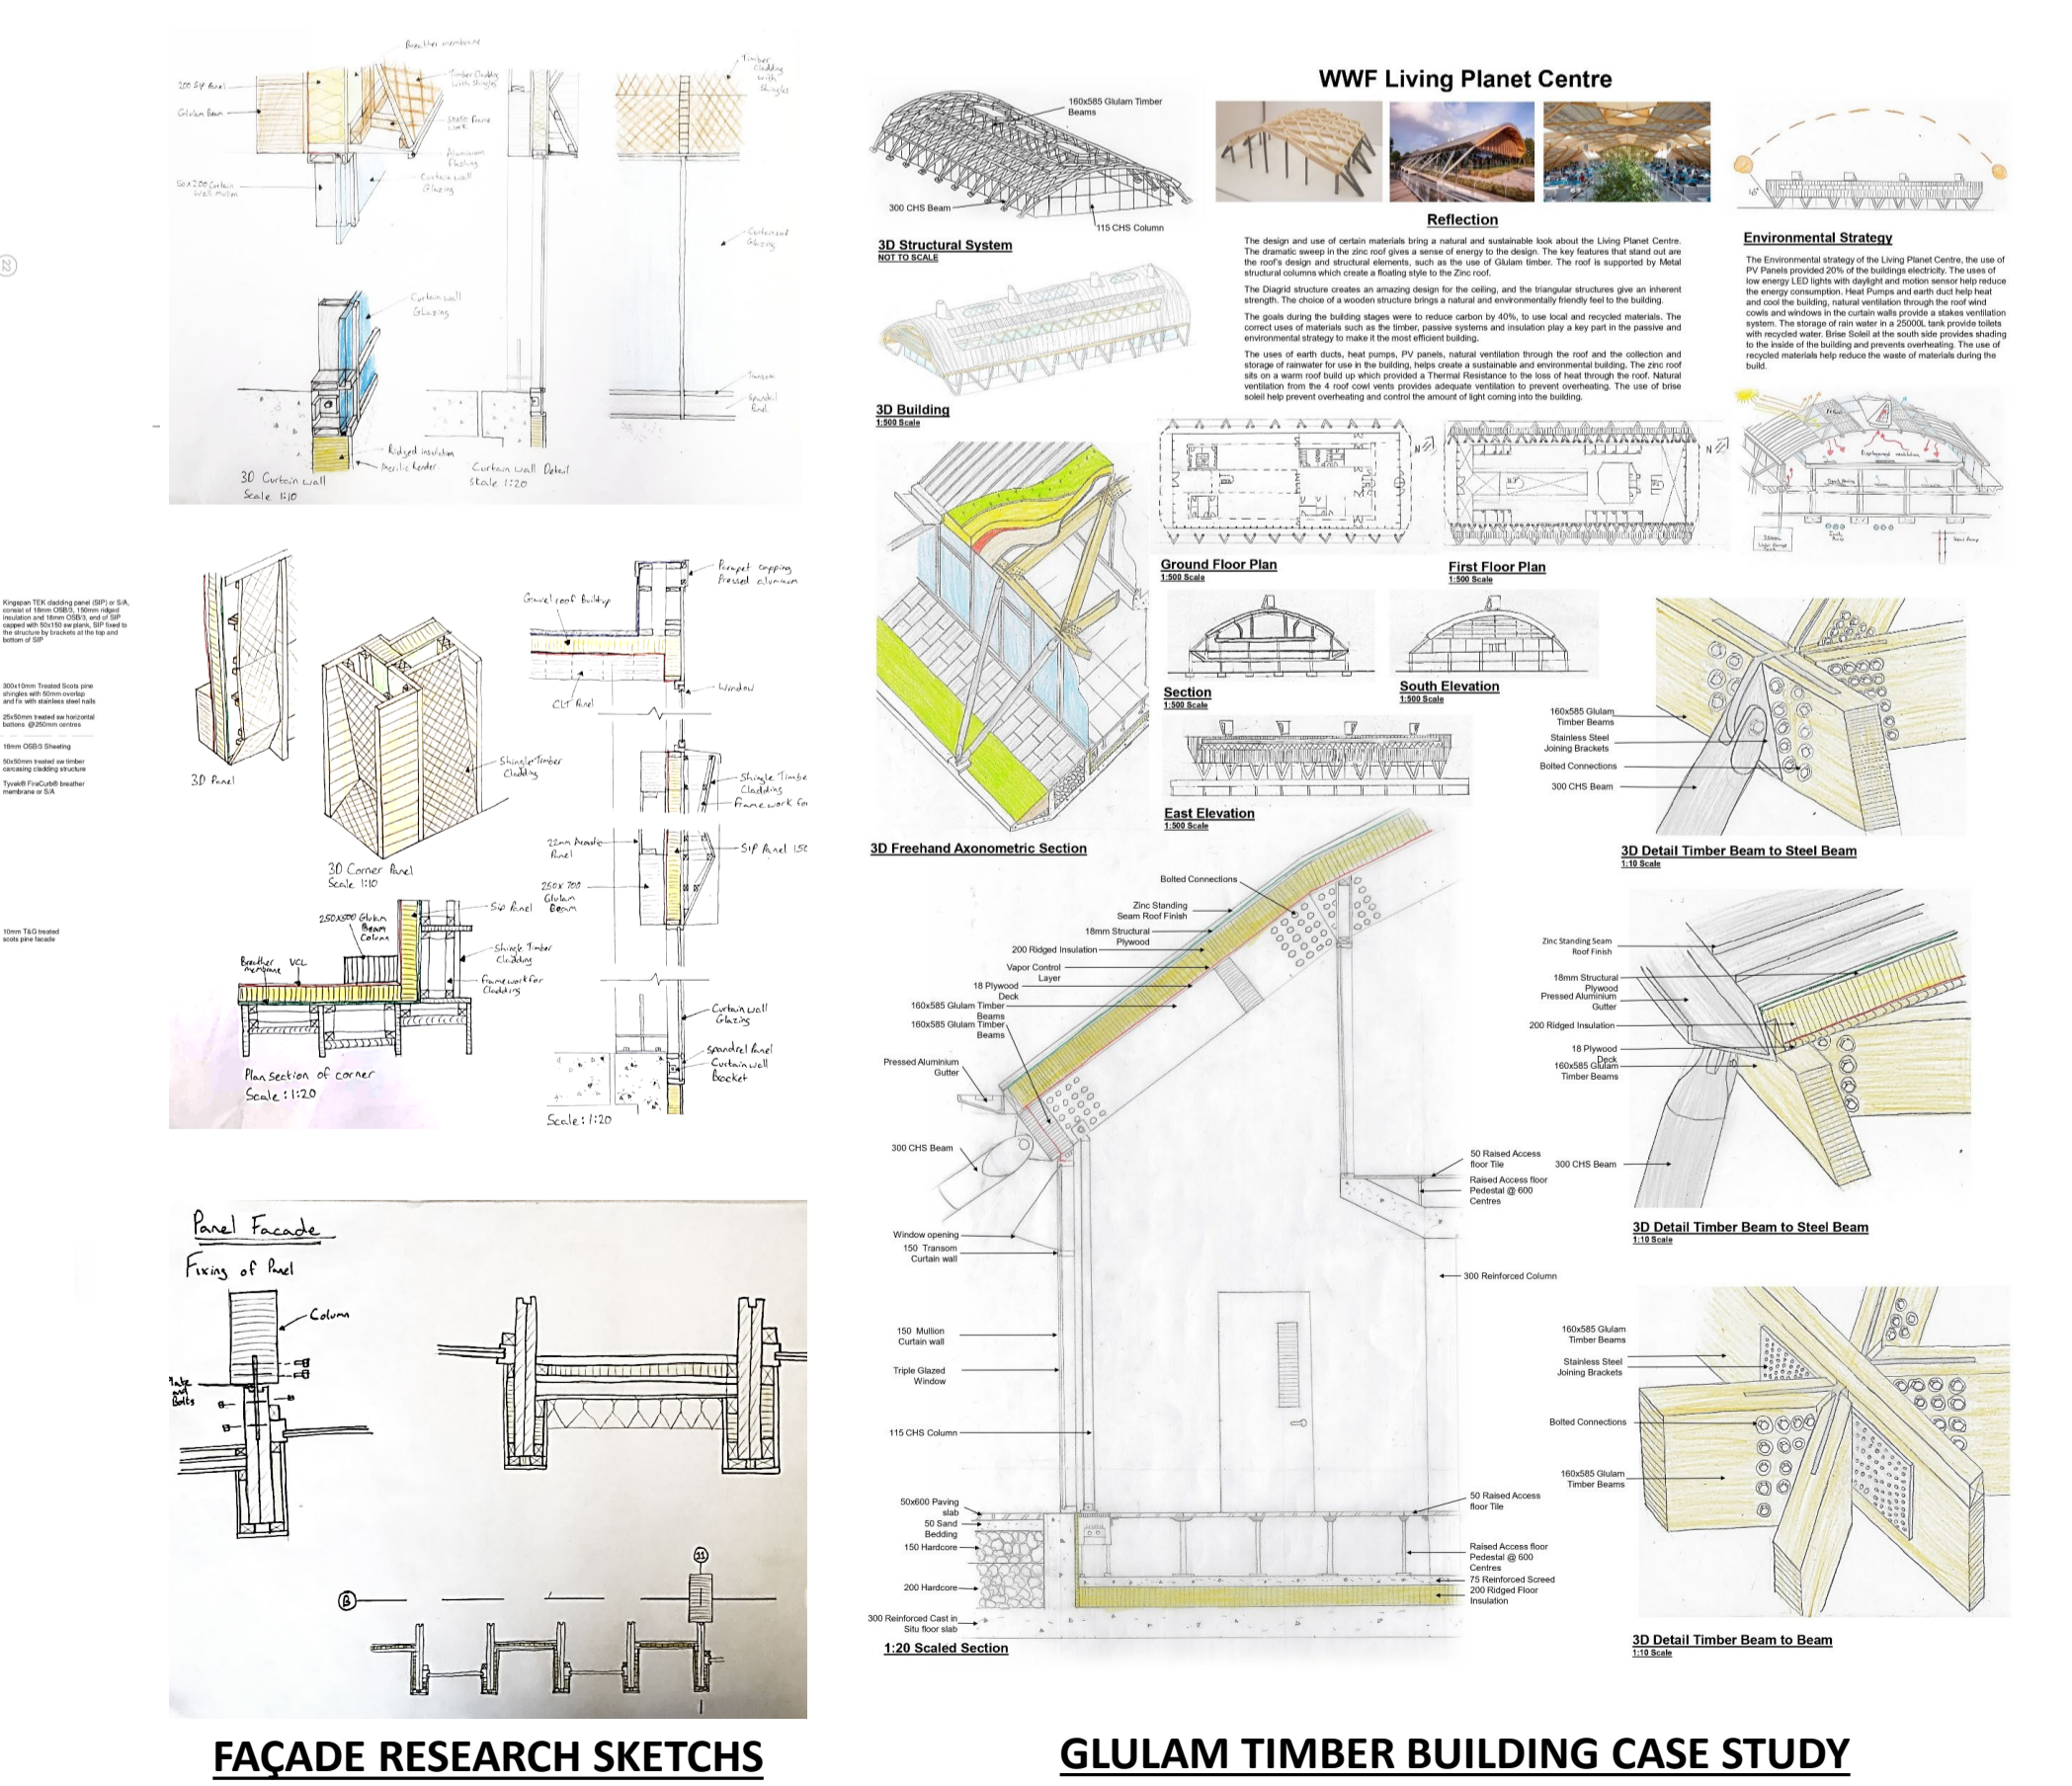

FAÇADE RESEARCH SKETCHES

GLULAM TIMBER BUILDING CASE STUDY