





EXTERIOR RENDER OF CAR SHOWROOM




INTERNAL RENDER OF CAR SHOWROOM

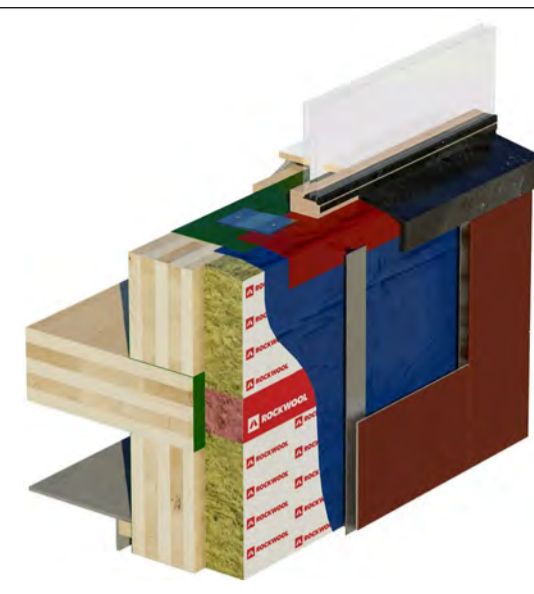


WINDOW CILL / INTERMEDIATE FLOOR RENDER 1

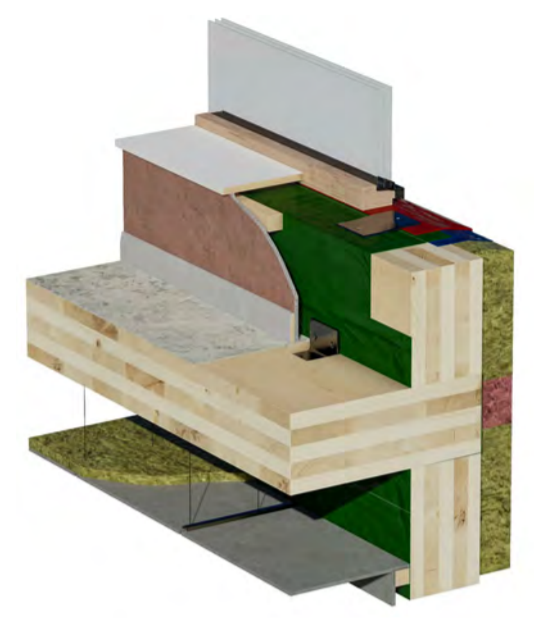

WINDOW CILL / INTERMEDIATE FLOOR RENDER 2

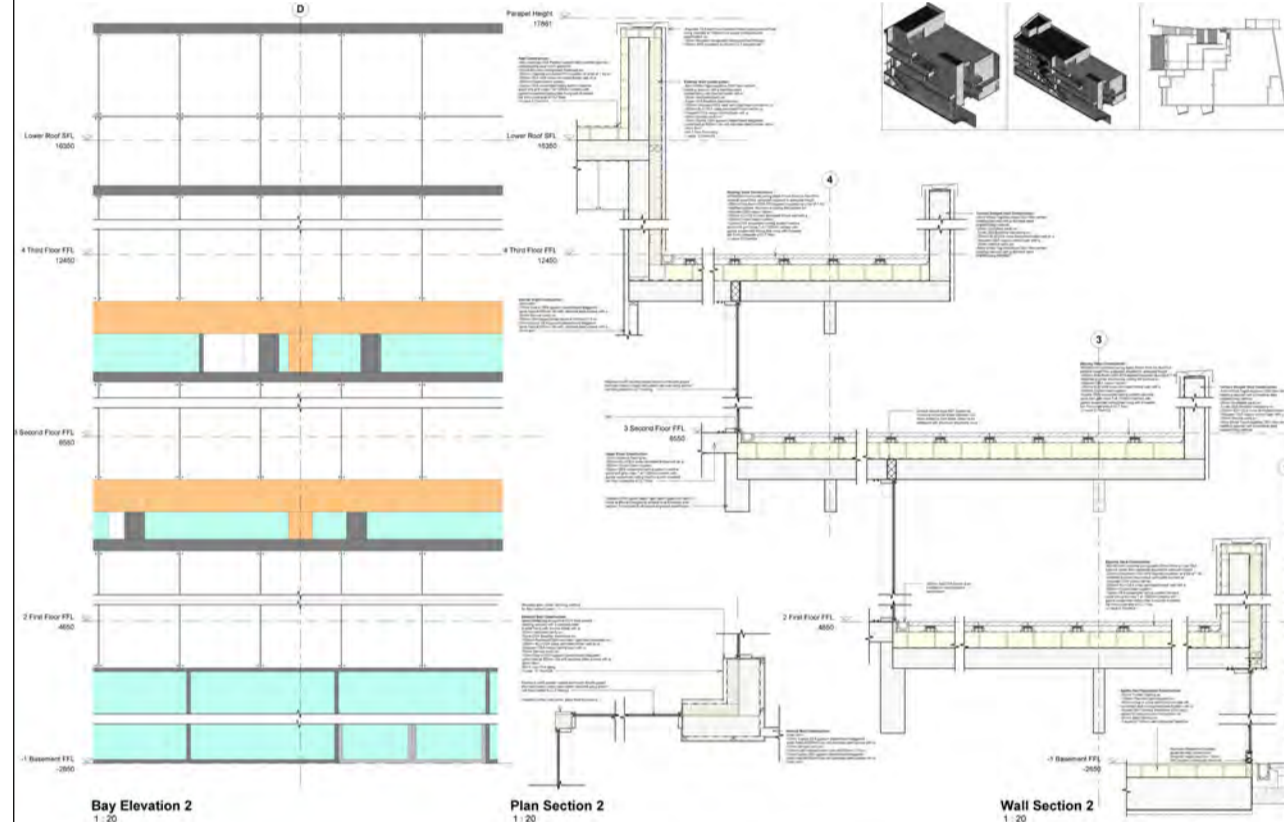


BUILDING ENVELOPE STUDY 1 - THROUGH SPORTS HALL

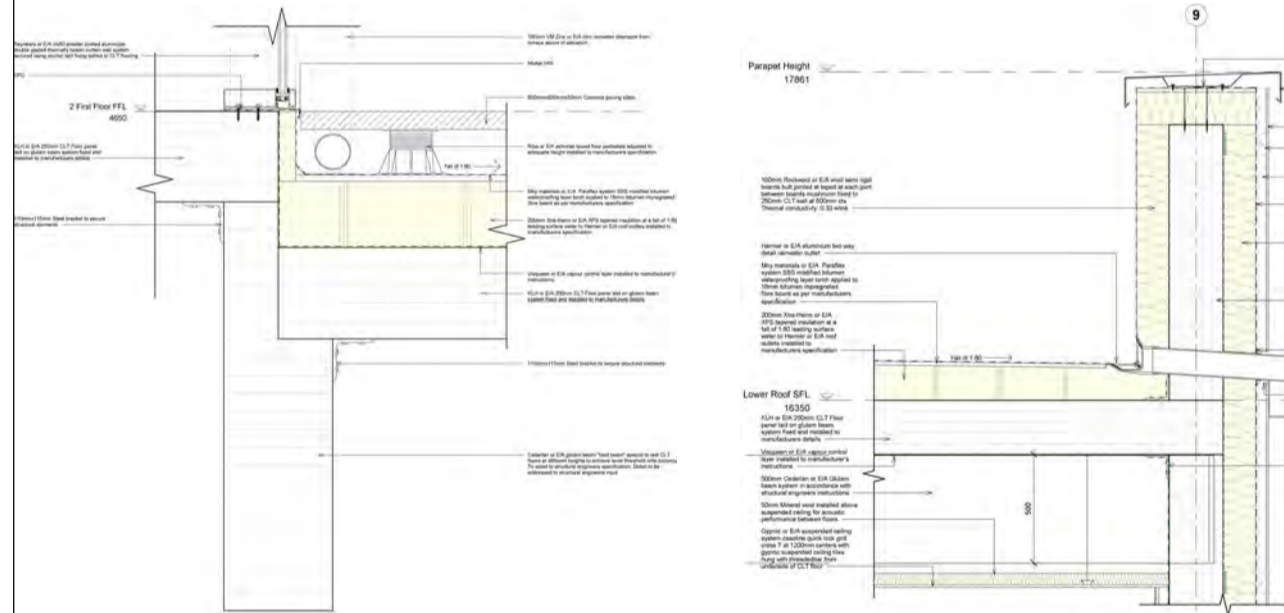


GLULAM BEAM DETAIL


RAINWATER OUTLET / PARAPET DETAIL

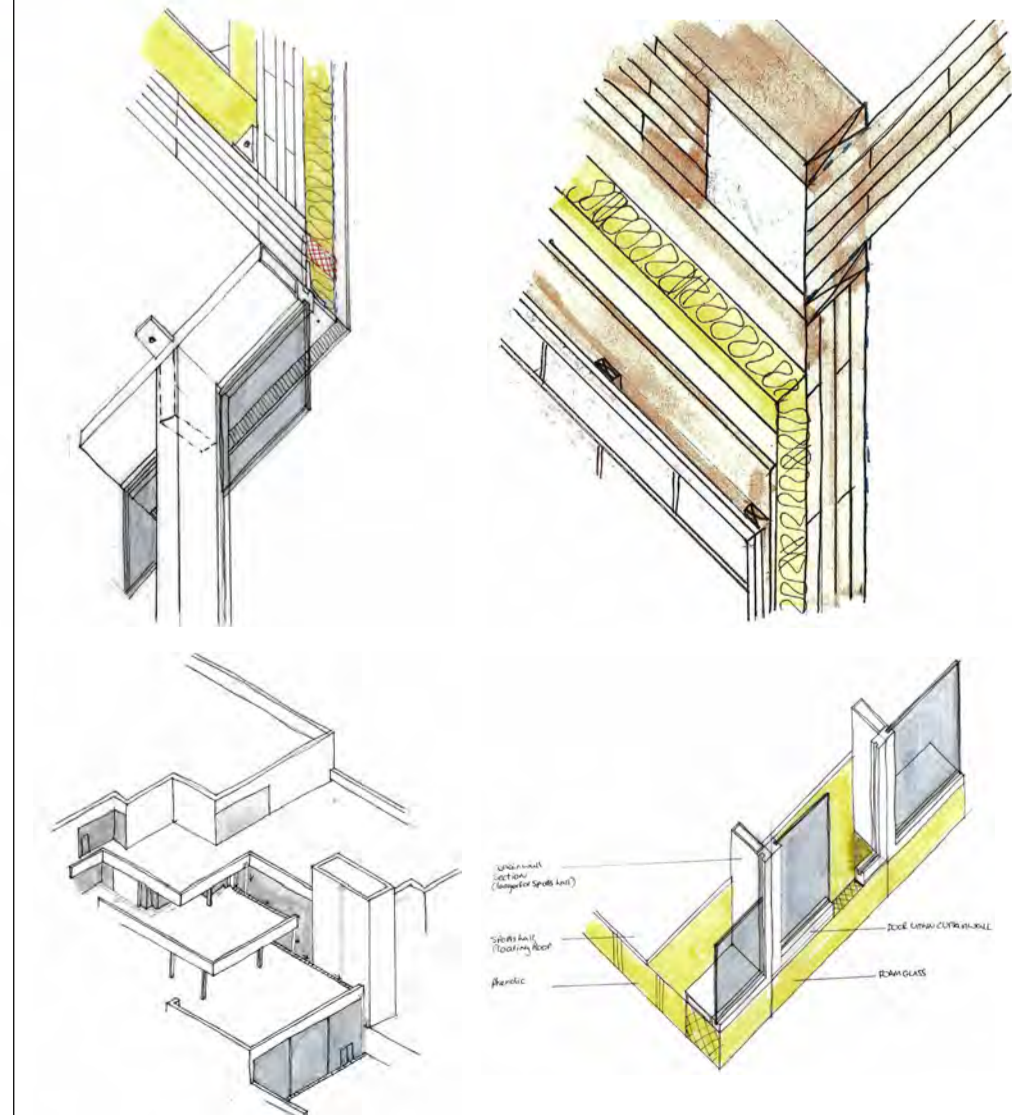


SKETCHWORK

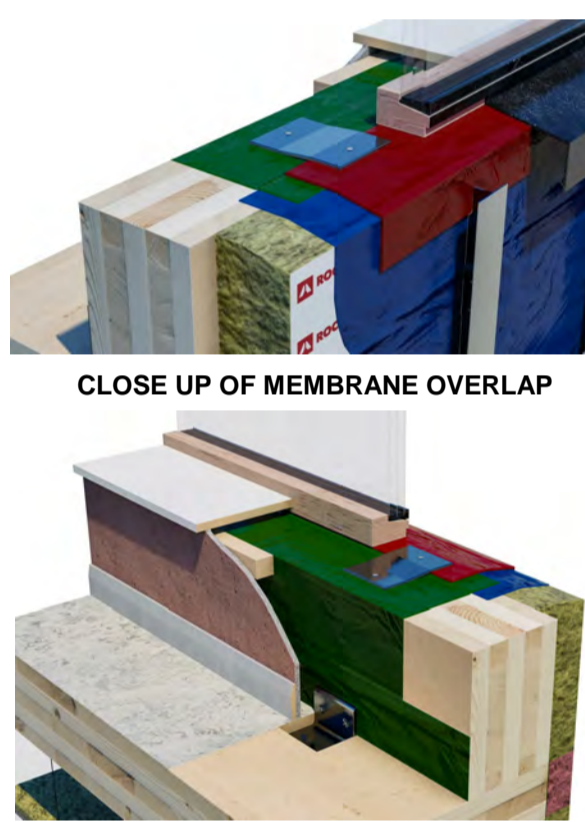


CLOSE UP OF WINDOW FRAME

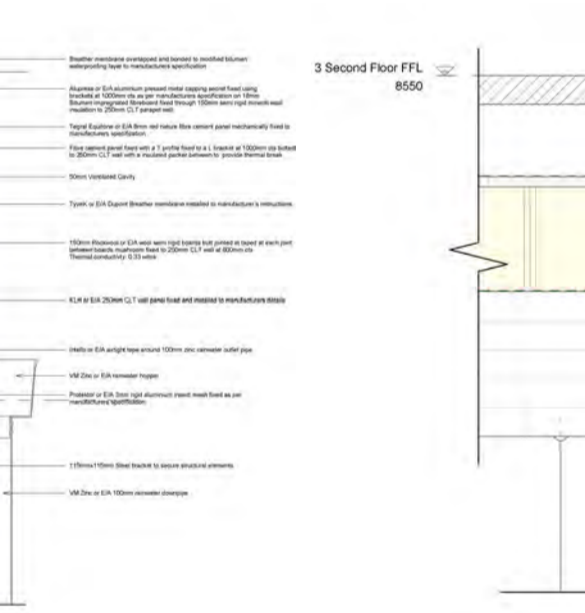


CLOSE UP OF MEMBRANE OVERLAP

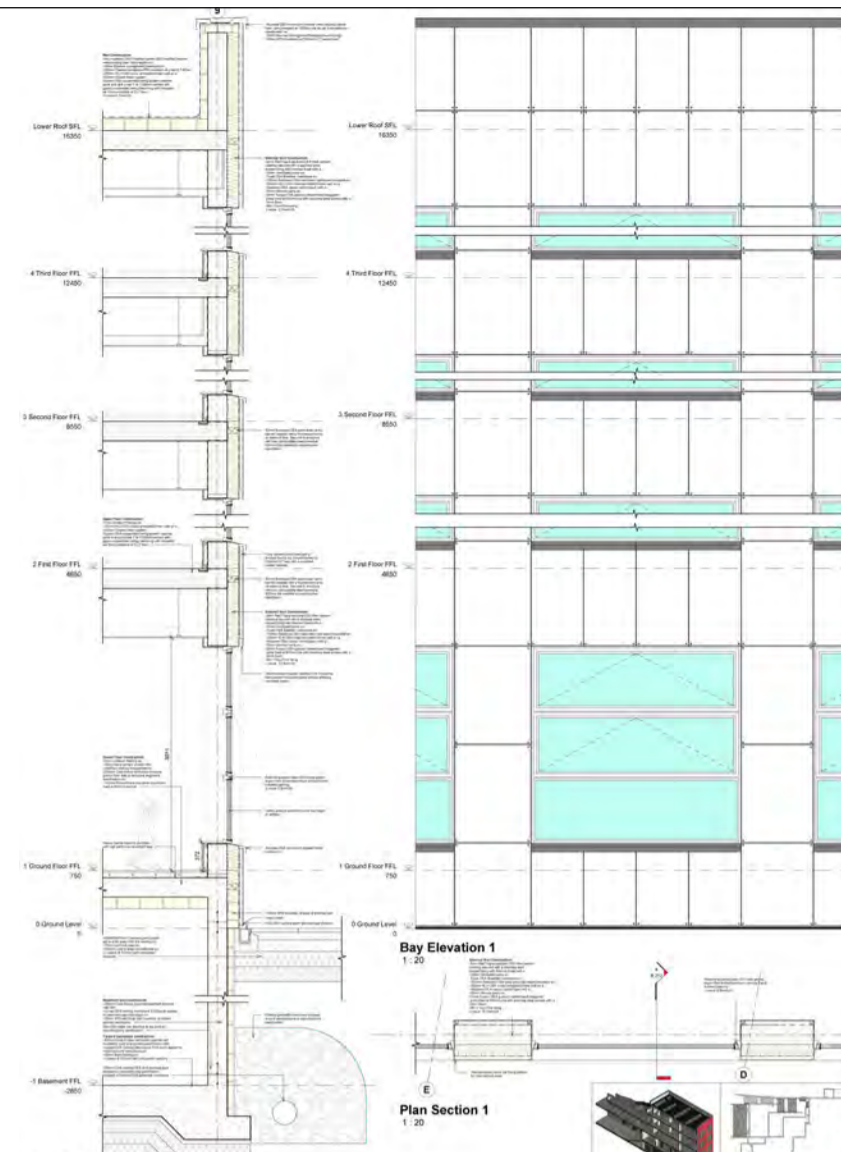


BUILDING ENVELOPE STUDY 1 - TYPICAL WALL SECTION

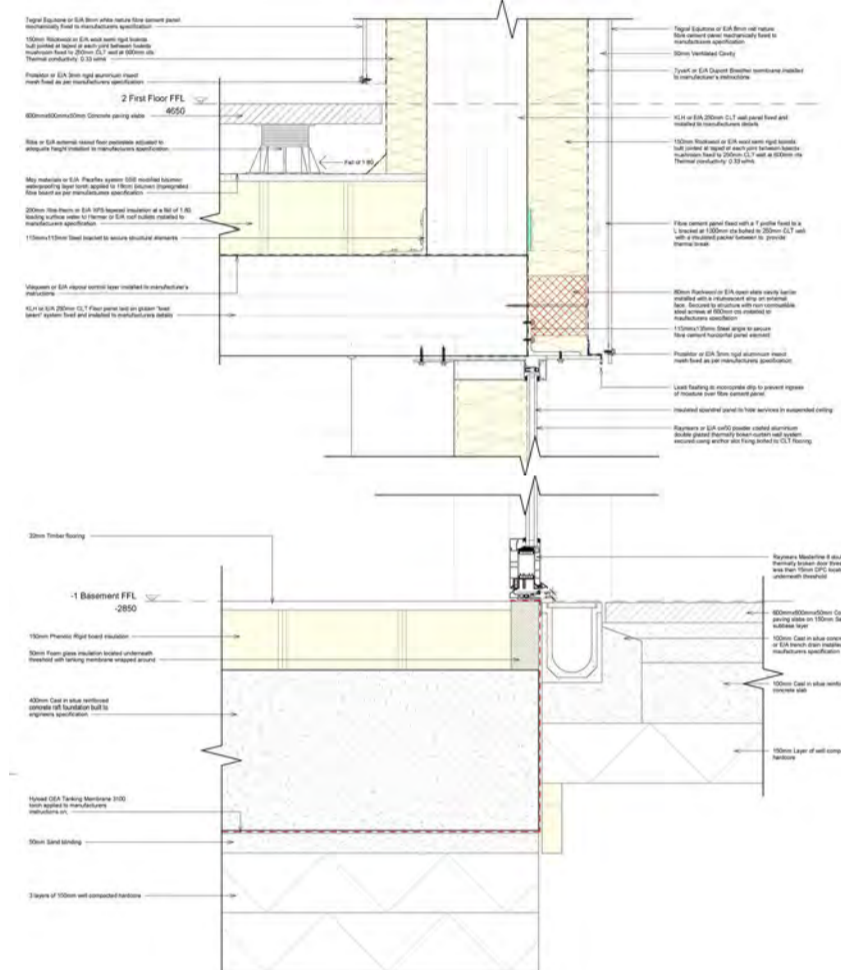


VERTICAL CHANGE IN MATERIAL / THRESHOLD DETAIL

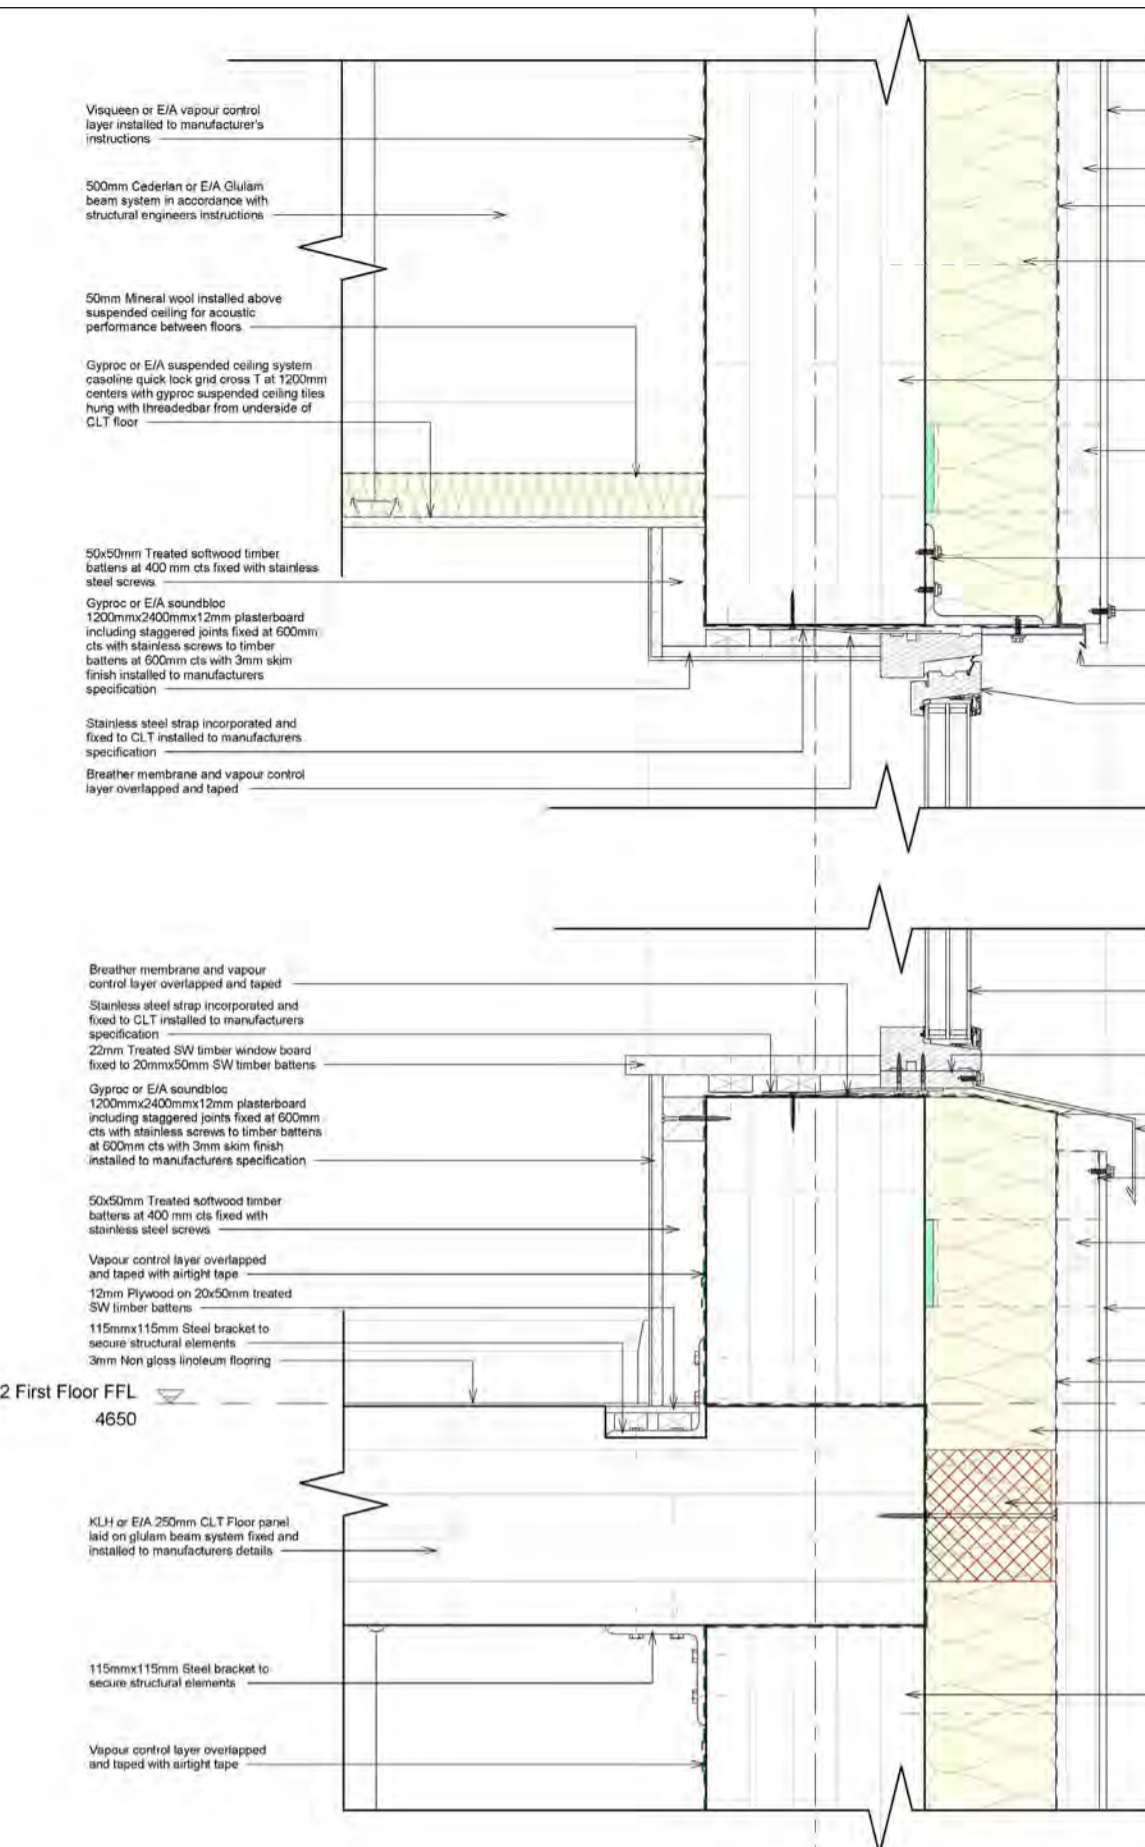


WINDOW HEAD / CILL DETAIL

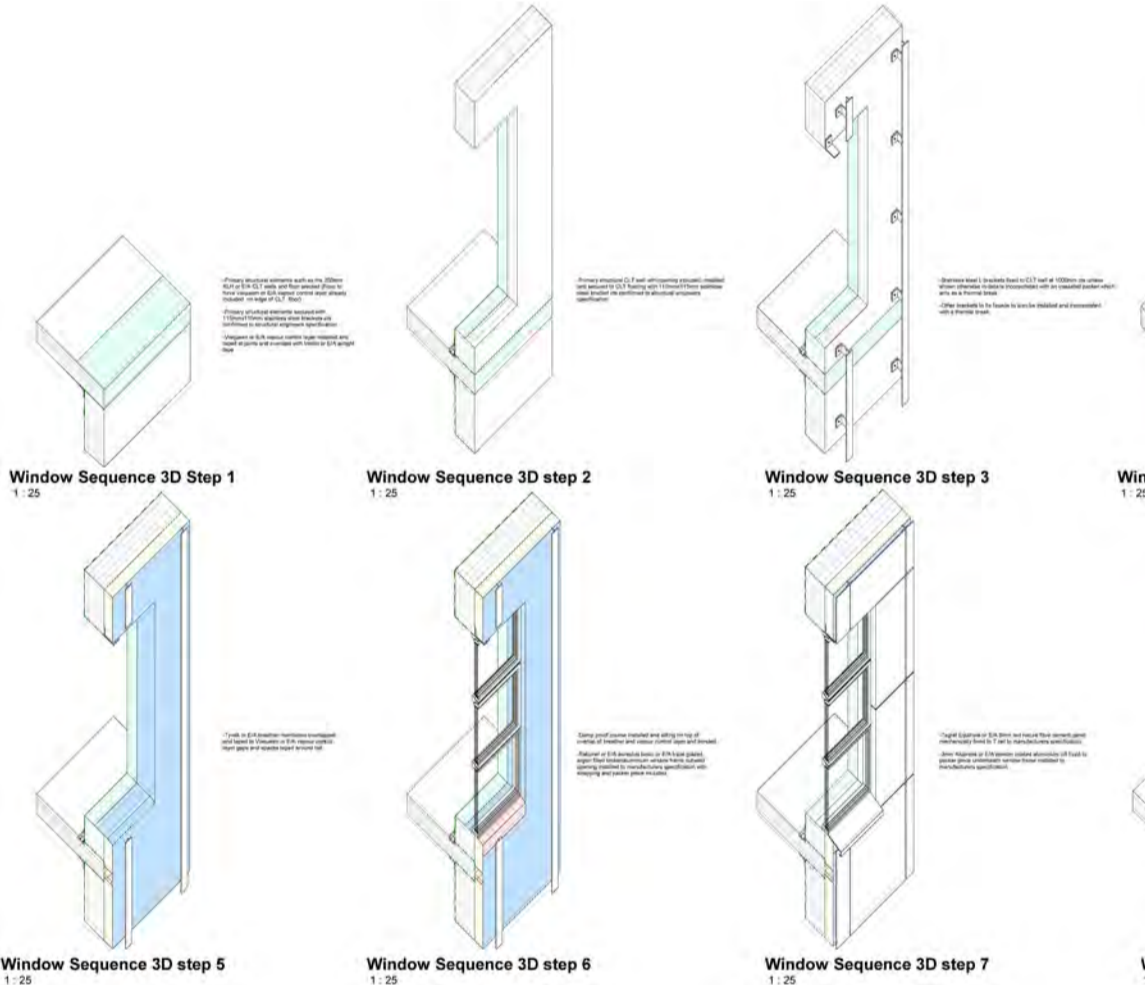


WINDOW SEQUENCE OF ASSEMBLY INVESTIGATION

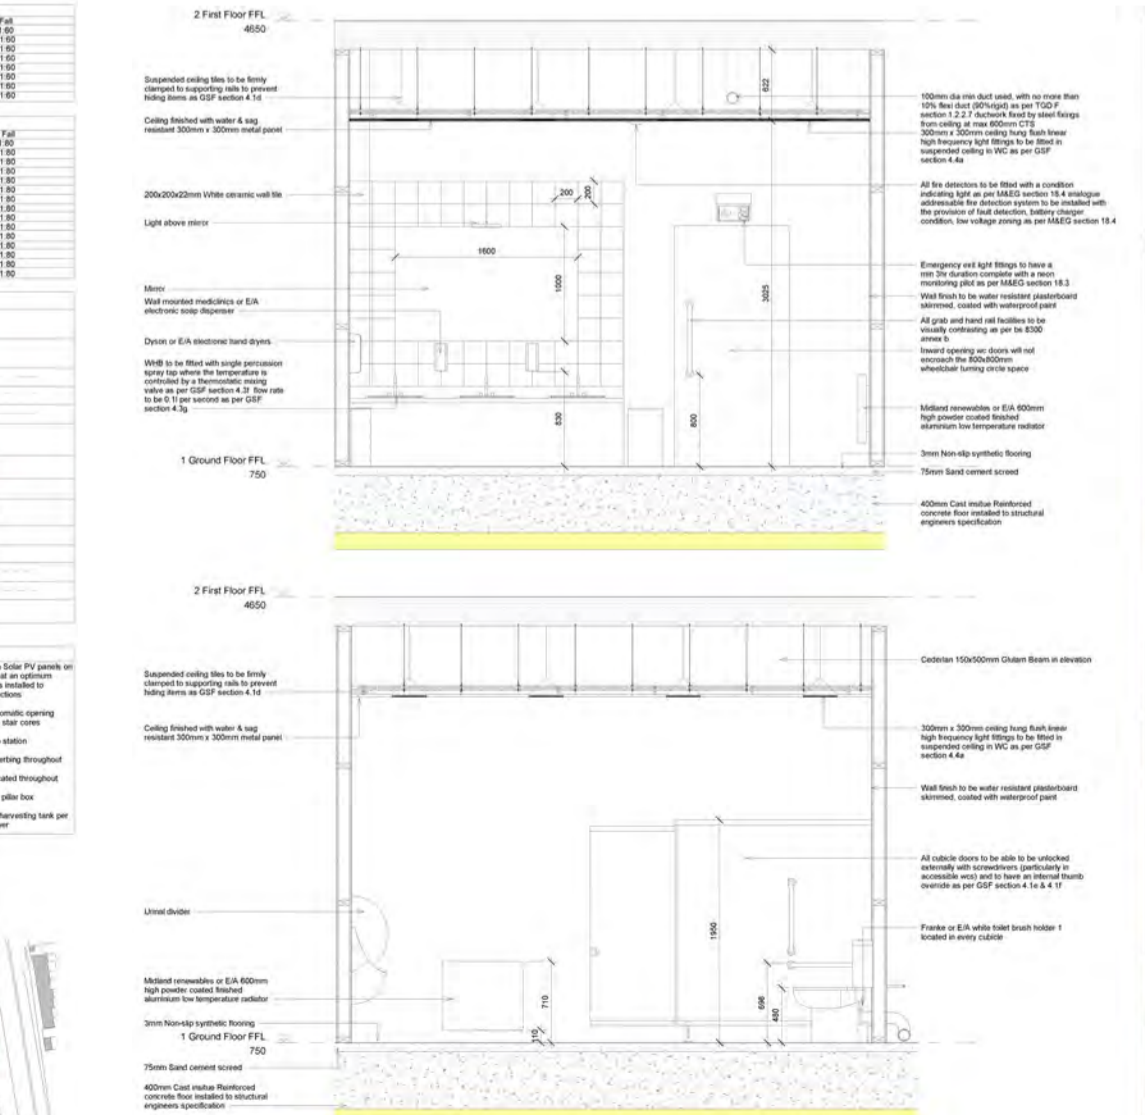


SEVRVICES STRATGEY ELEVATIONS

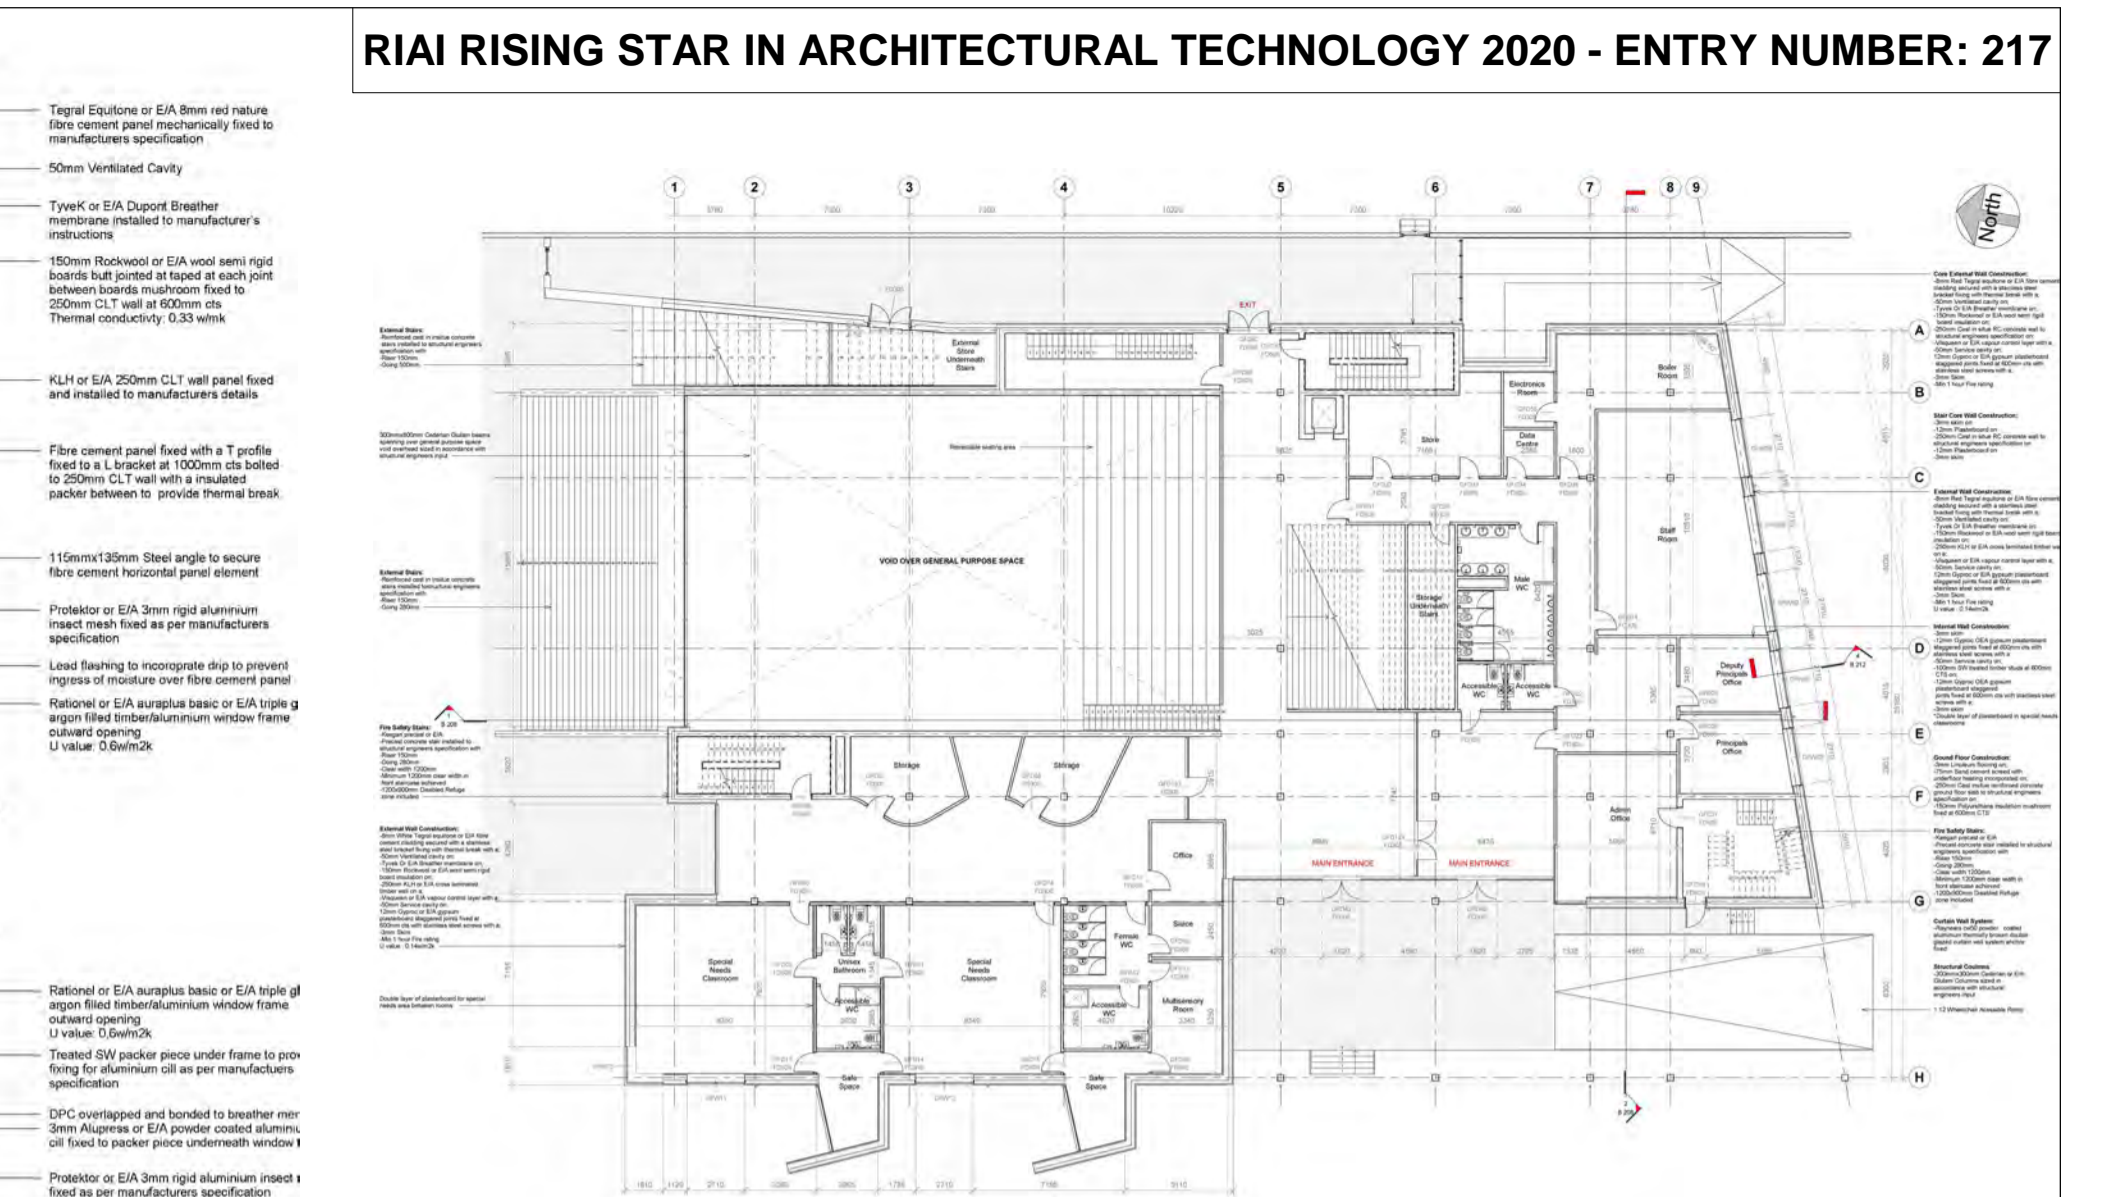


GENERAL ARRANGEMENT GROUND FLOOR PLAN

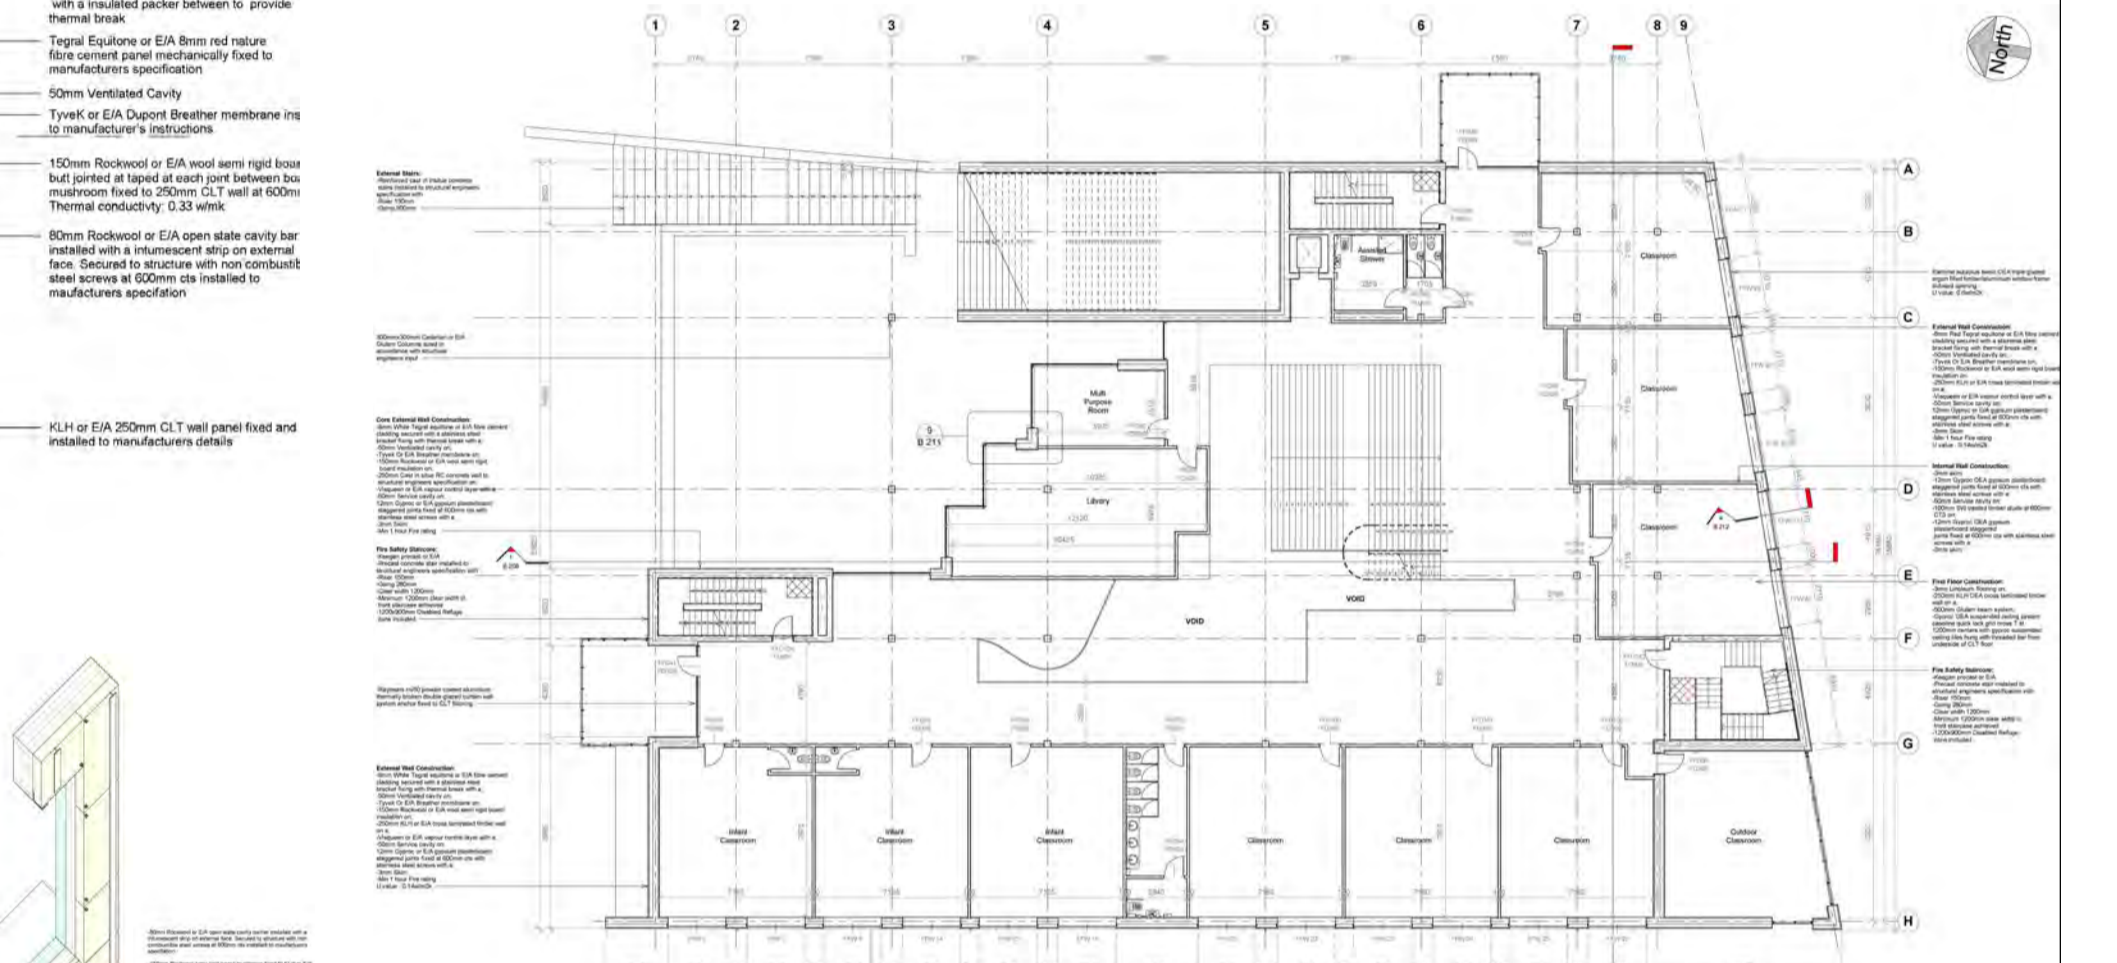


GENERAL ARRANGEMENT FIRST FLOOR PLAN

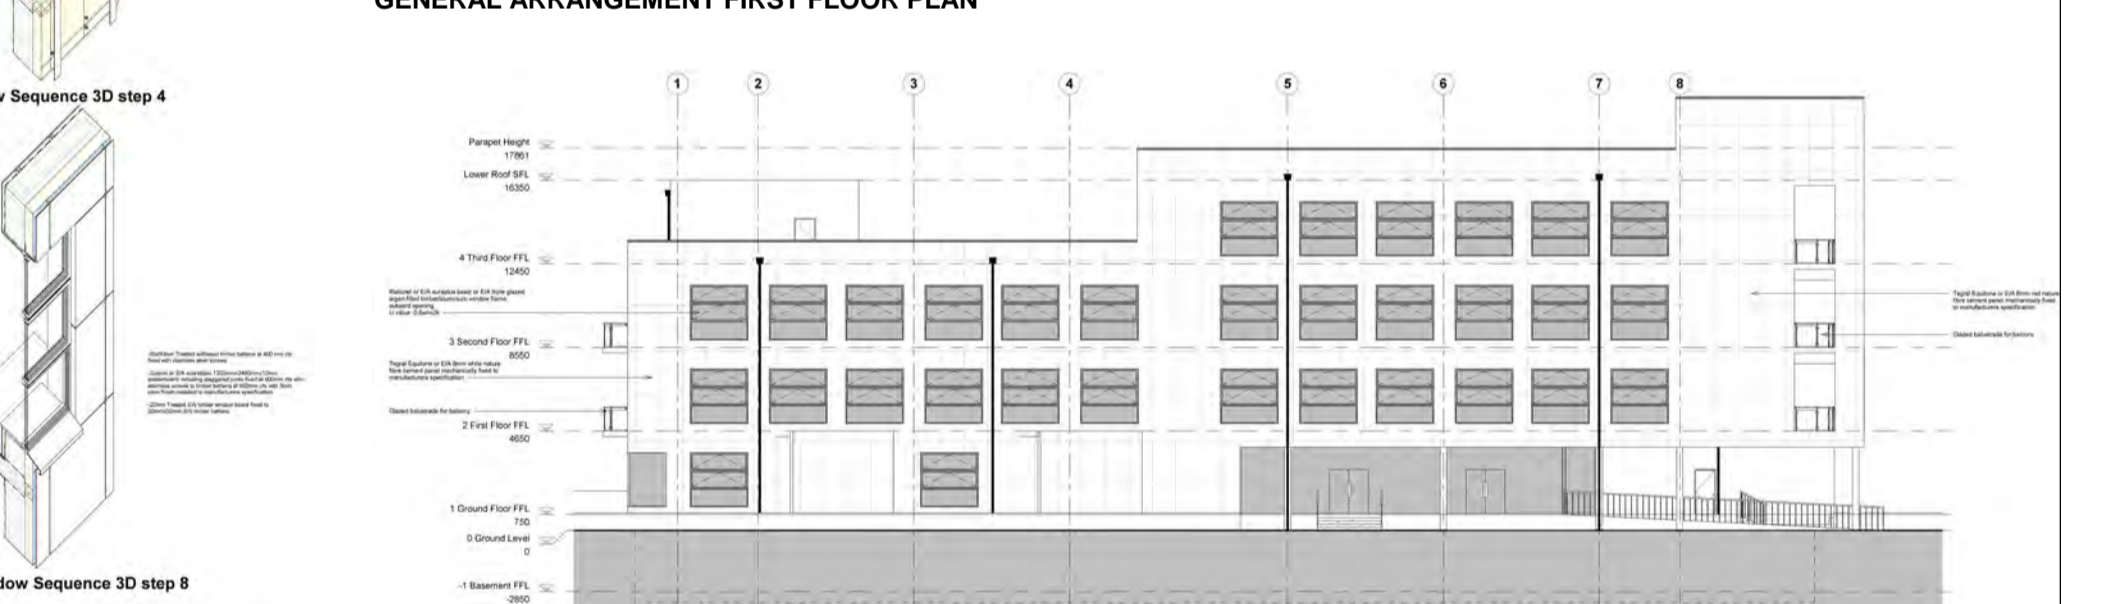

GENERAL ARRANGEMENT WEST ELEVATION

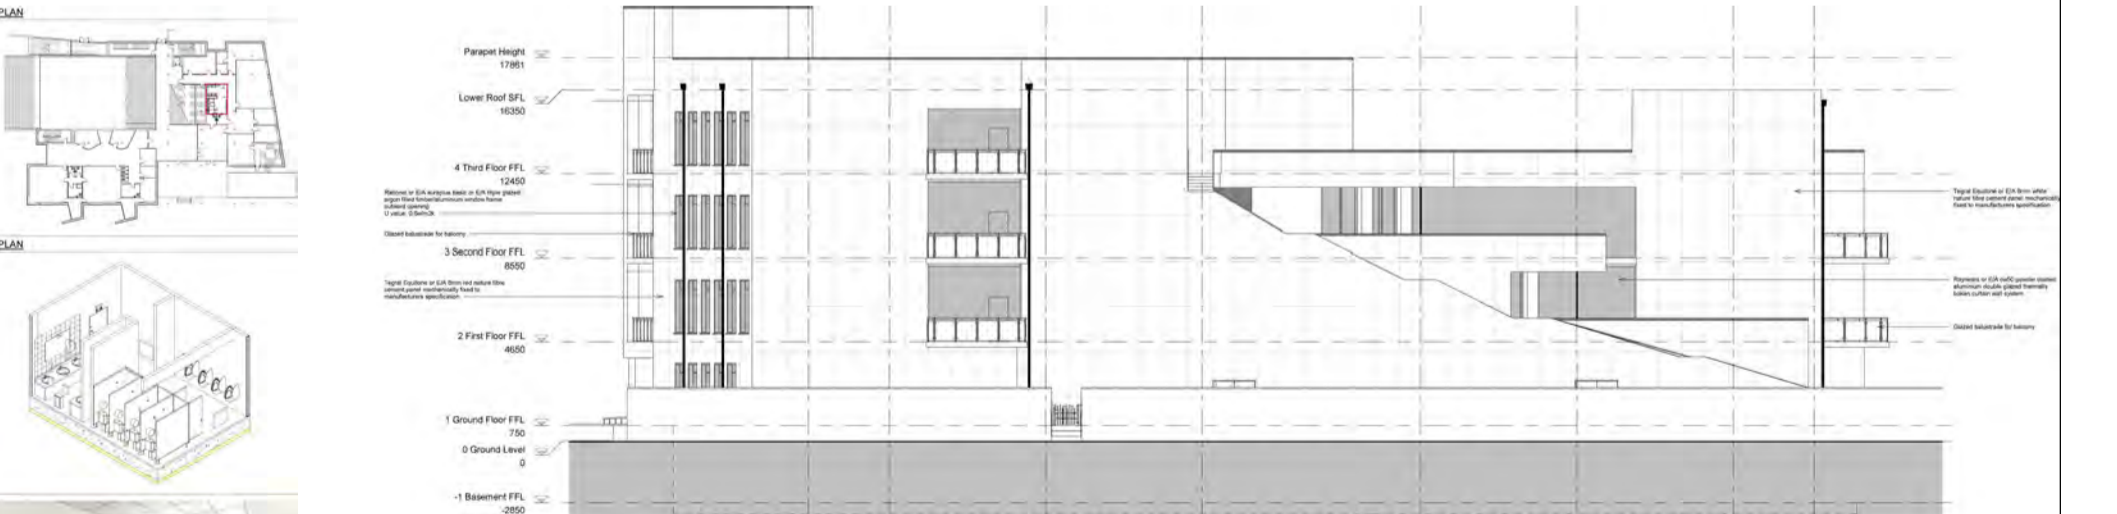

GENERAL ARRANGEMENT EAST ELEVATION

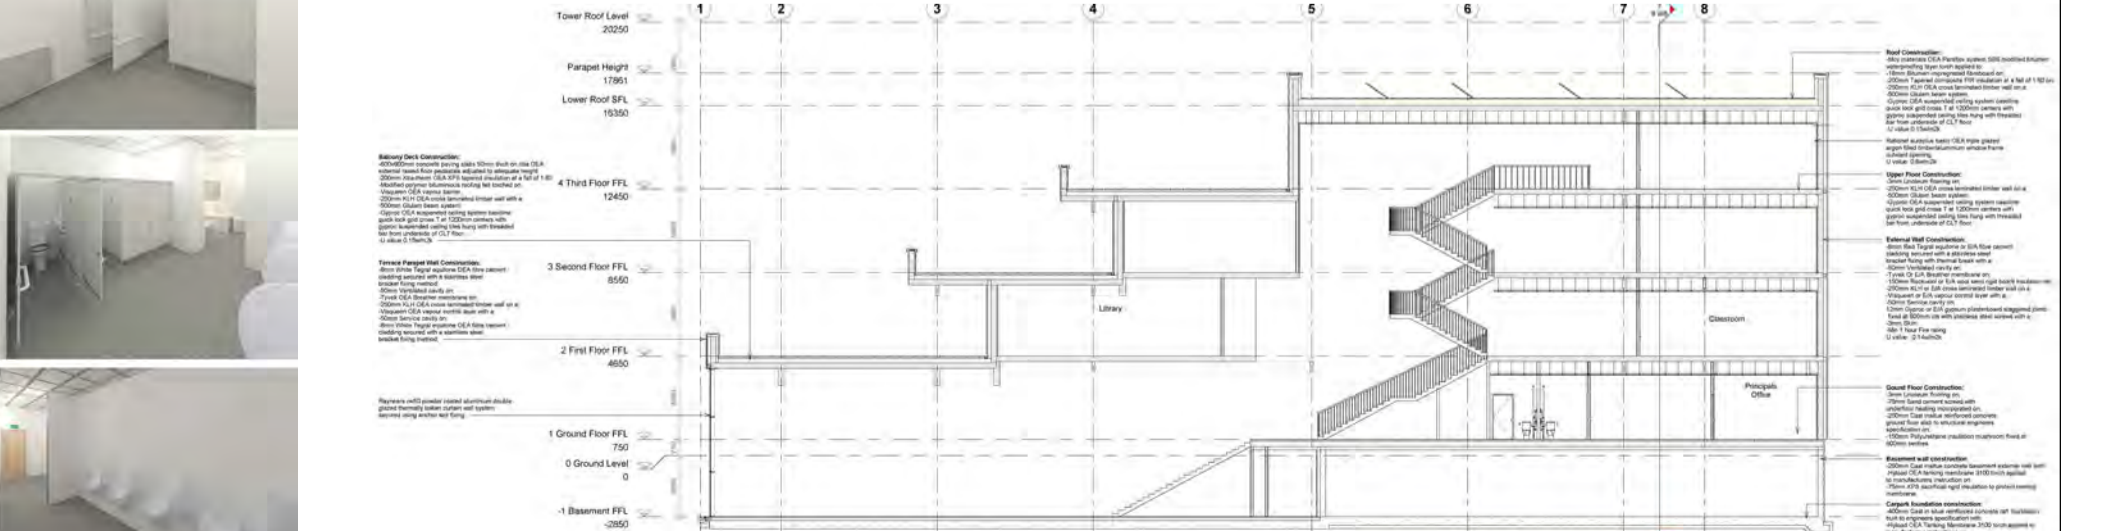

GENERAL ARRANGEMENT SECTION A-A



SITE PLAN INCLUDING SUSTAINABLE URBAN DRAINAGE SYSTEM / RENEWABLE ENERGY PROCEDURE