



JEAN
 MOLLOY

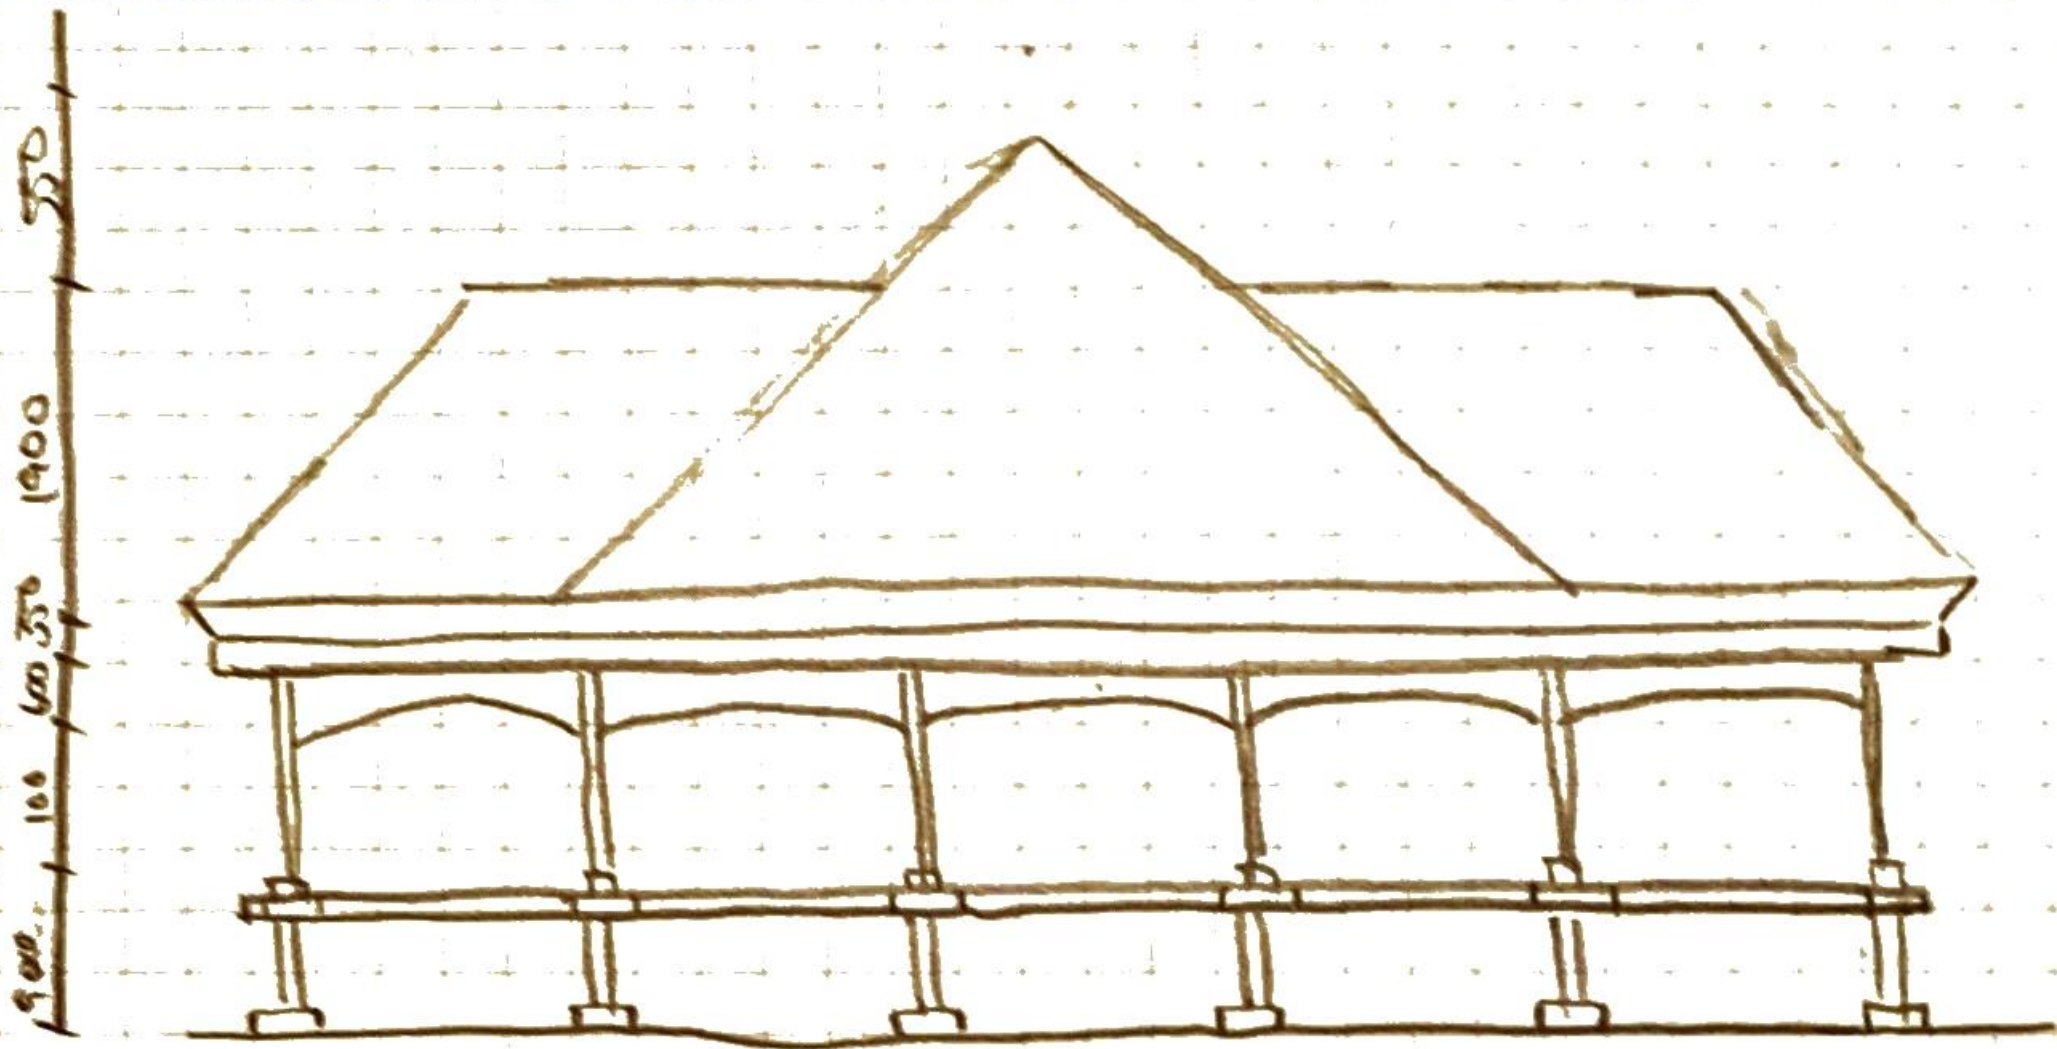


SEAN
MOLLOY

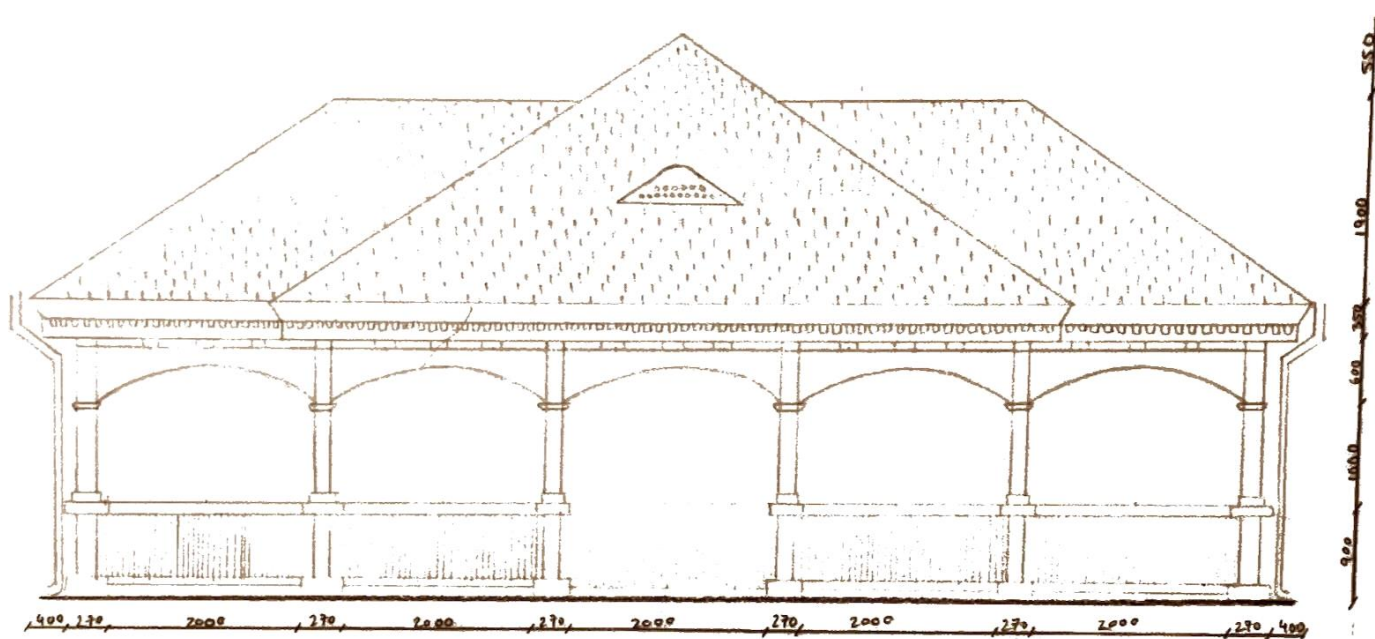


THE SUMMER HOUSE. ELEVATION

SEAN MOLLOY	
17.10.20	
EXERCISE 14	SCALE 1:50

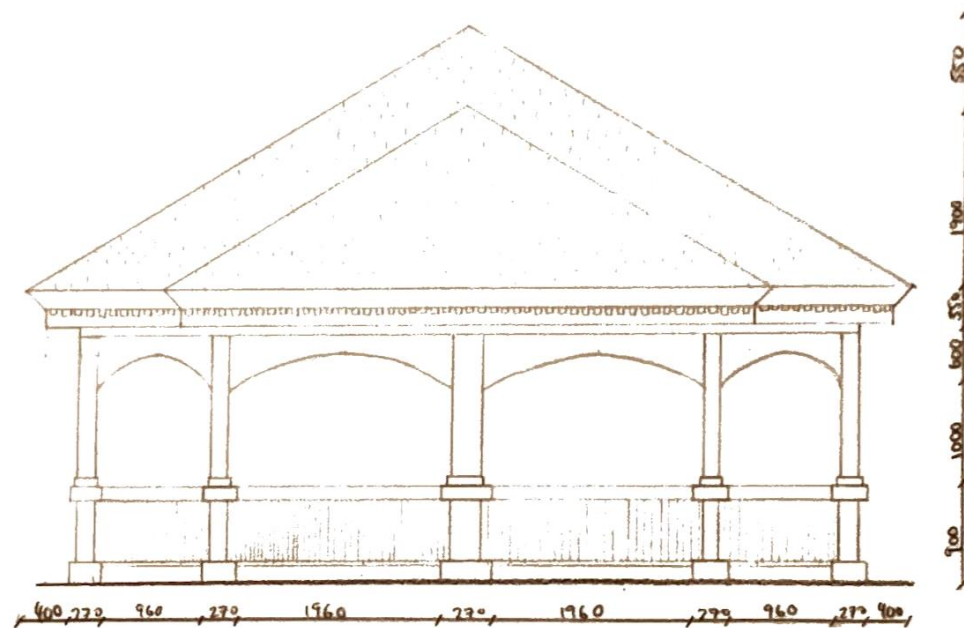

THE SUMMER HOUSE . END ELEVATION

SEAN MOLLOY	
17.10.20	
EXERCISE 14	SCALE 1:50

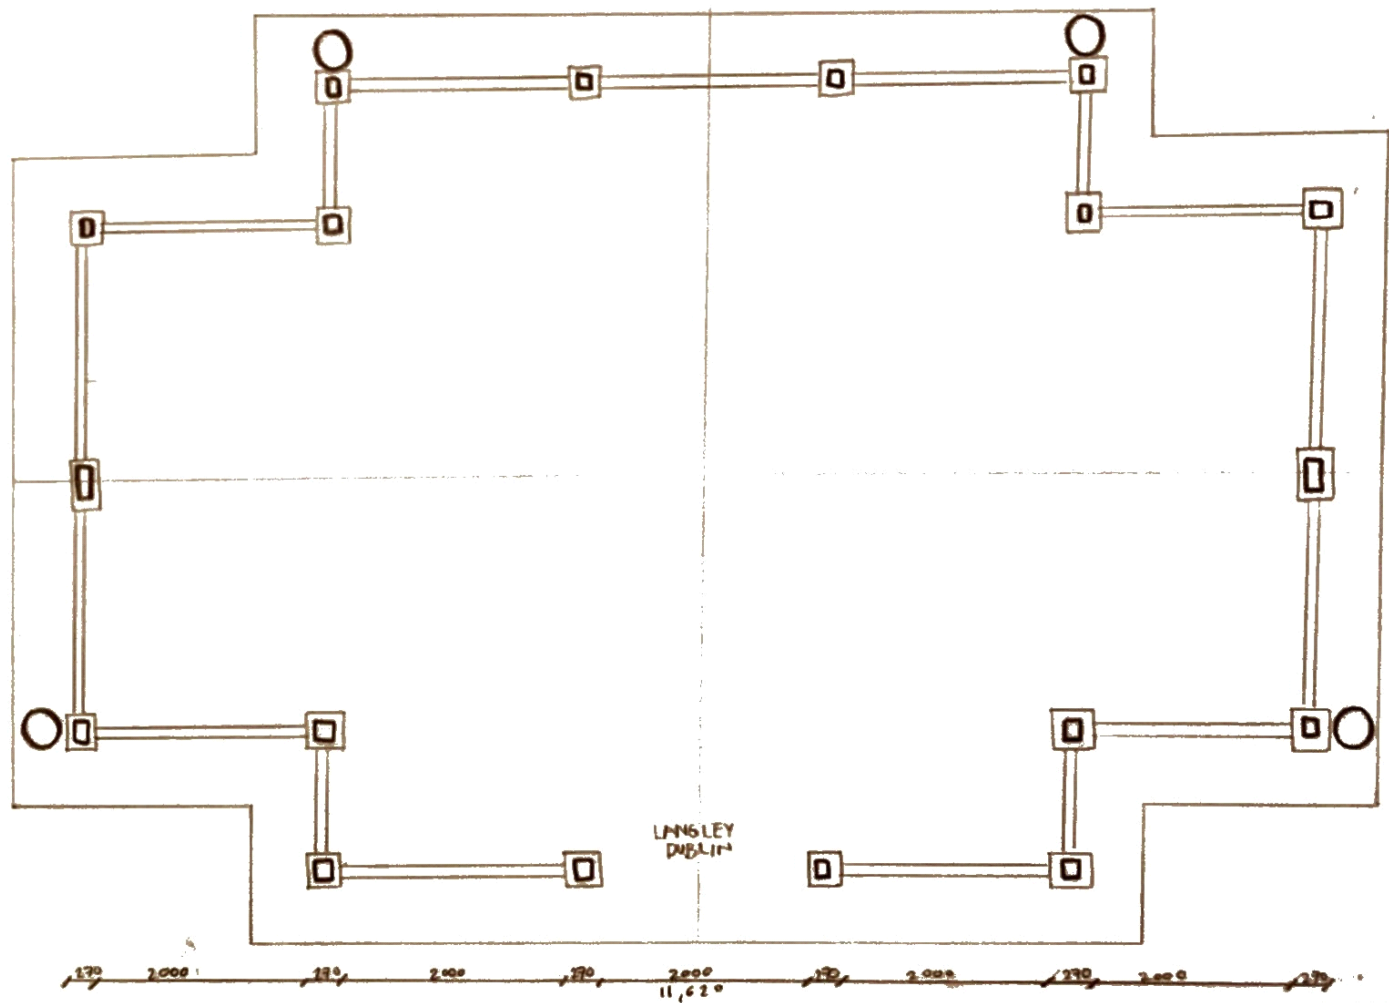

THE SUMMER HOUSE. HORIZONTAL SECTION. 1500mm ABOVE GROUND

SEAN MOLLOY	
17-10-20	
EXERCISE 14	SCALE 1:50