



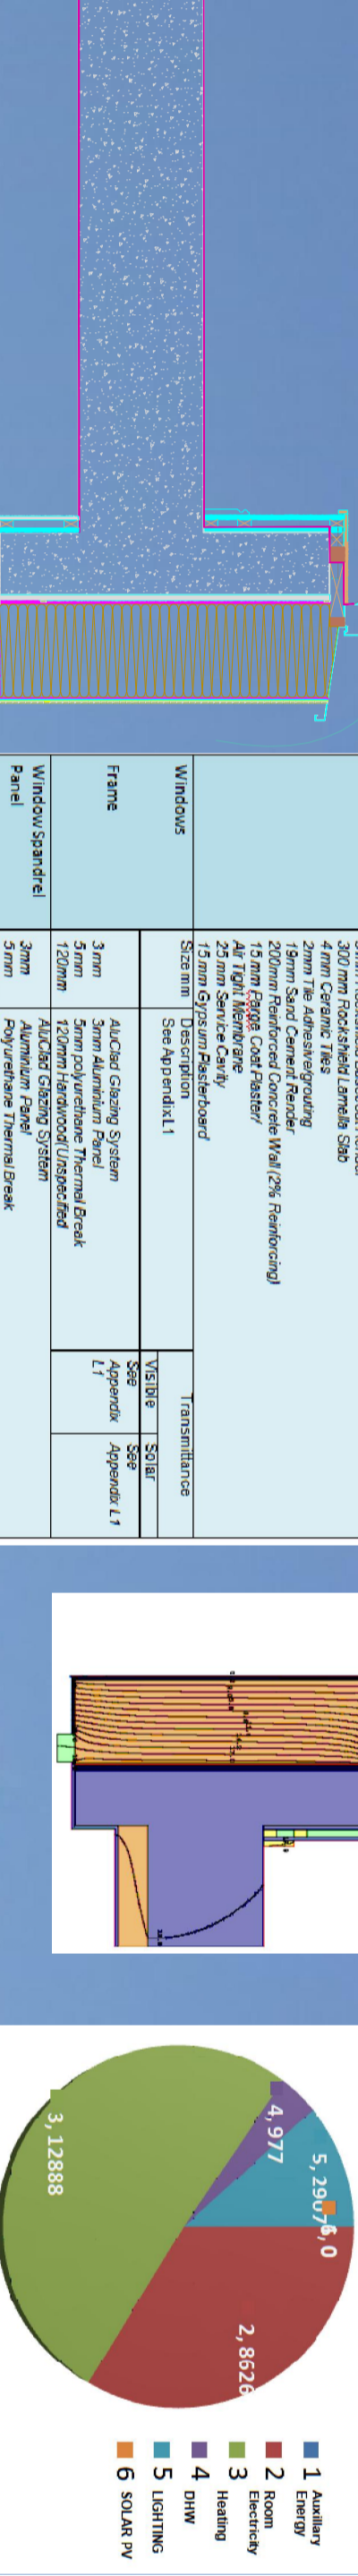


Typical Floor- Wall Section

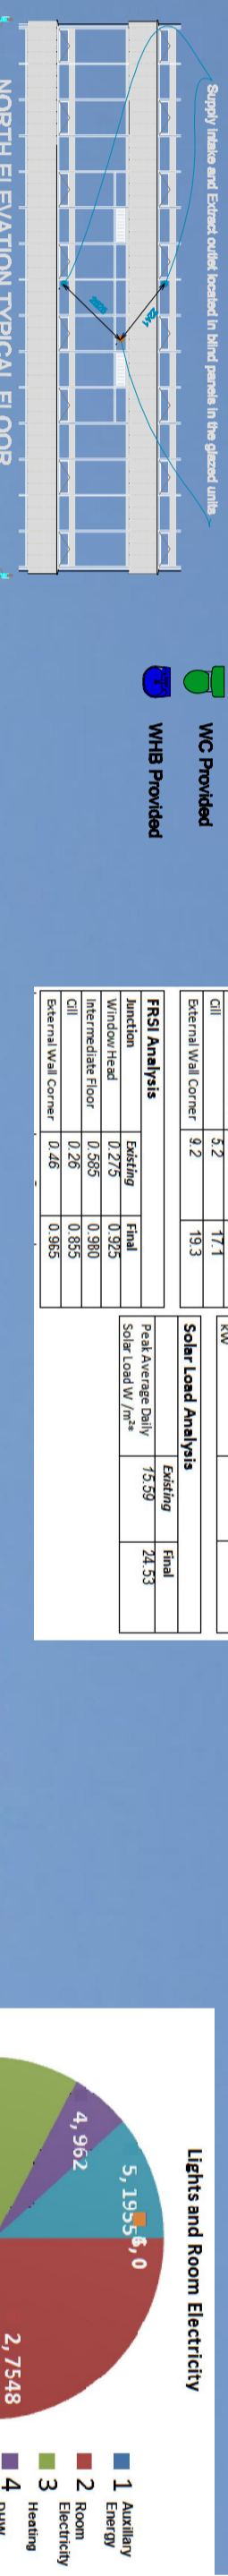


TYPICAL OPEN PLAN FLOOR PLAN




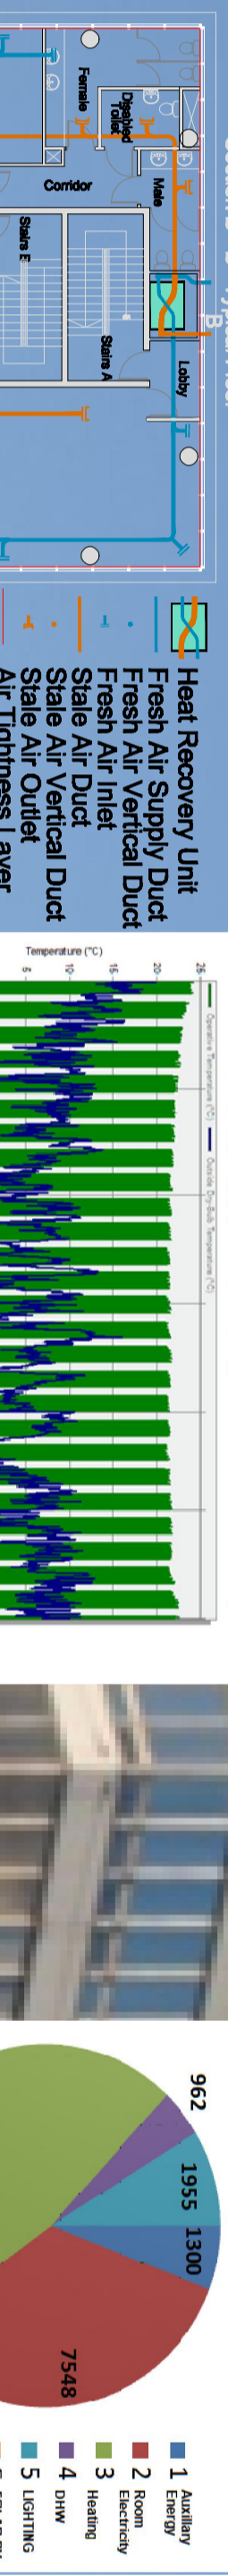



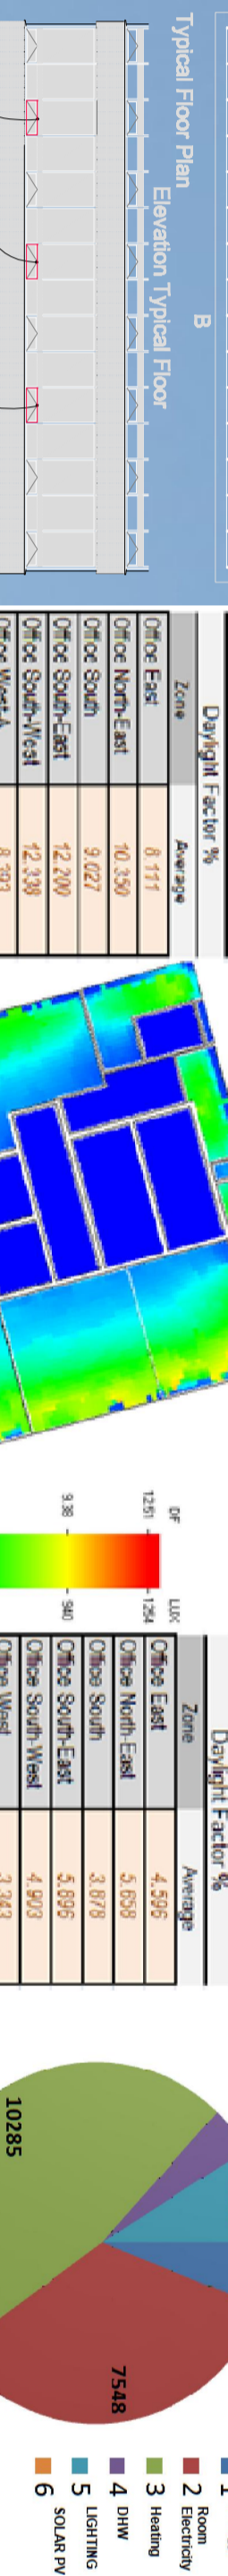






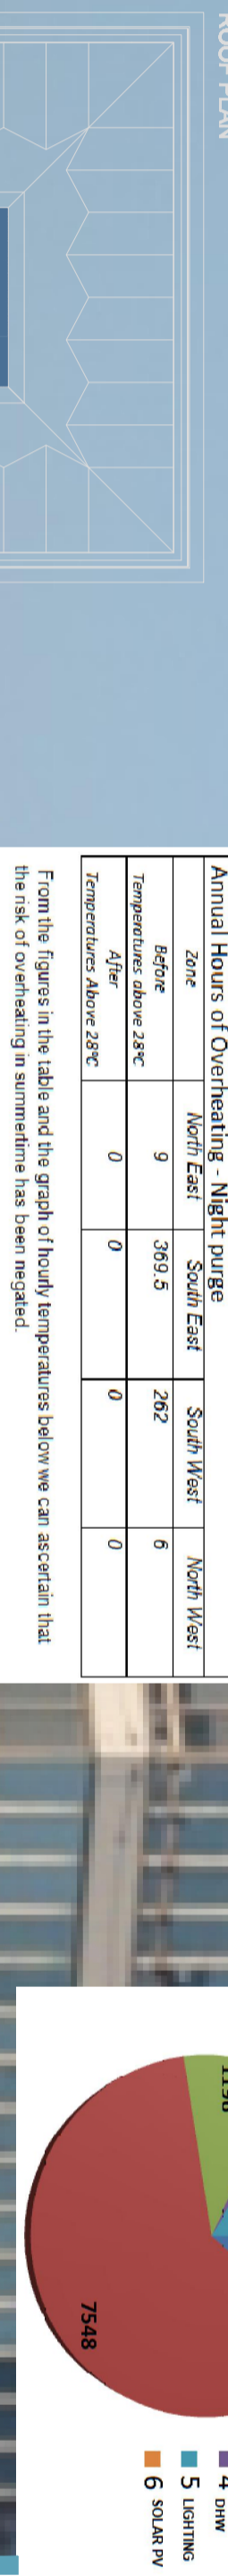


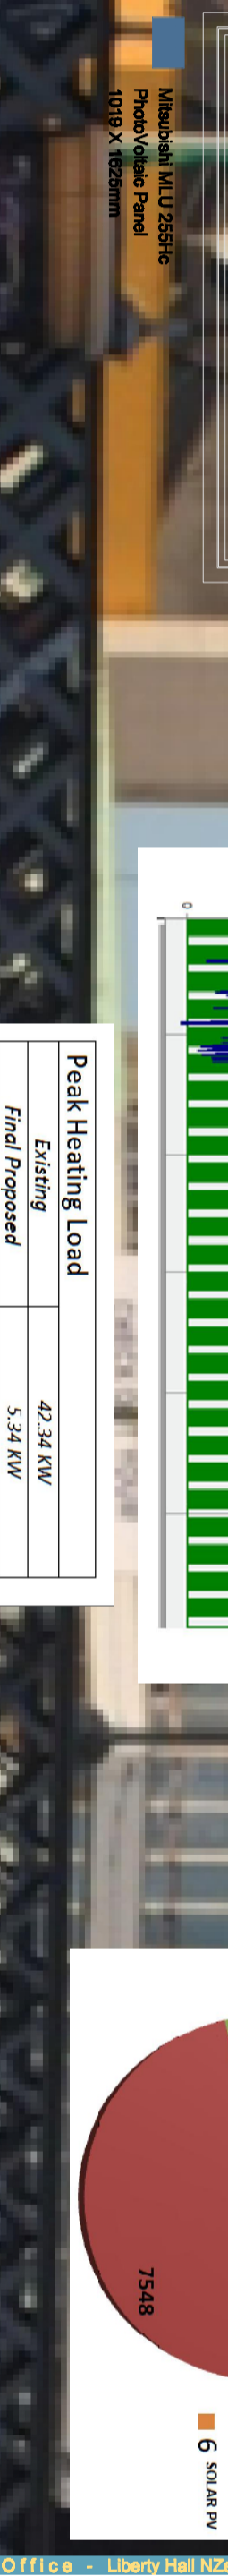




Table with 2 columns: Component, U-value. Lists various building components and their thermal transmittance values.

