

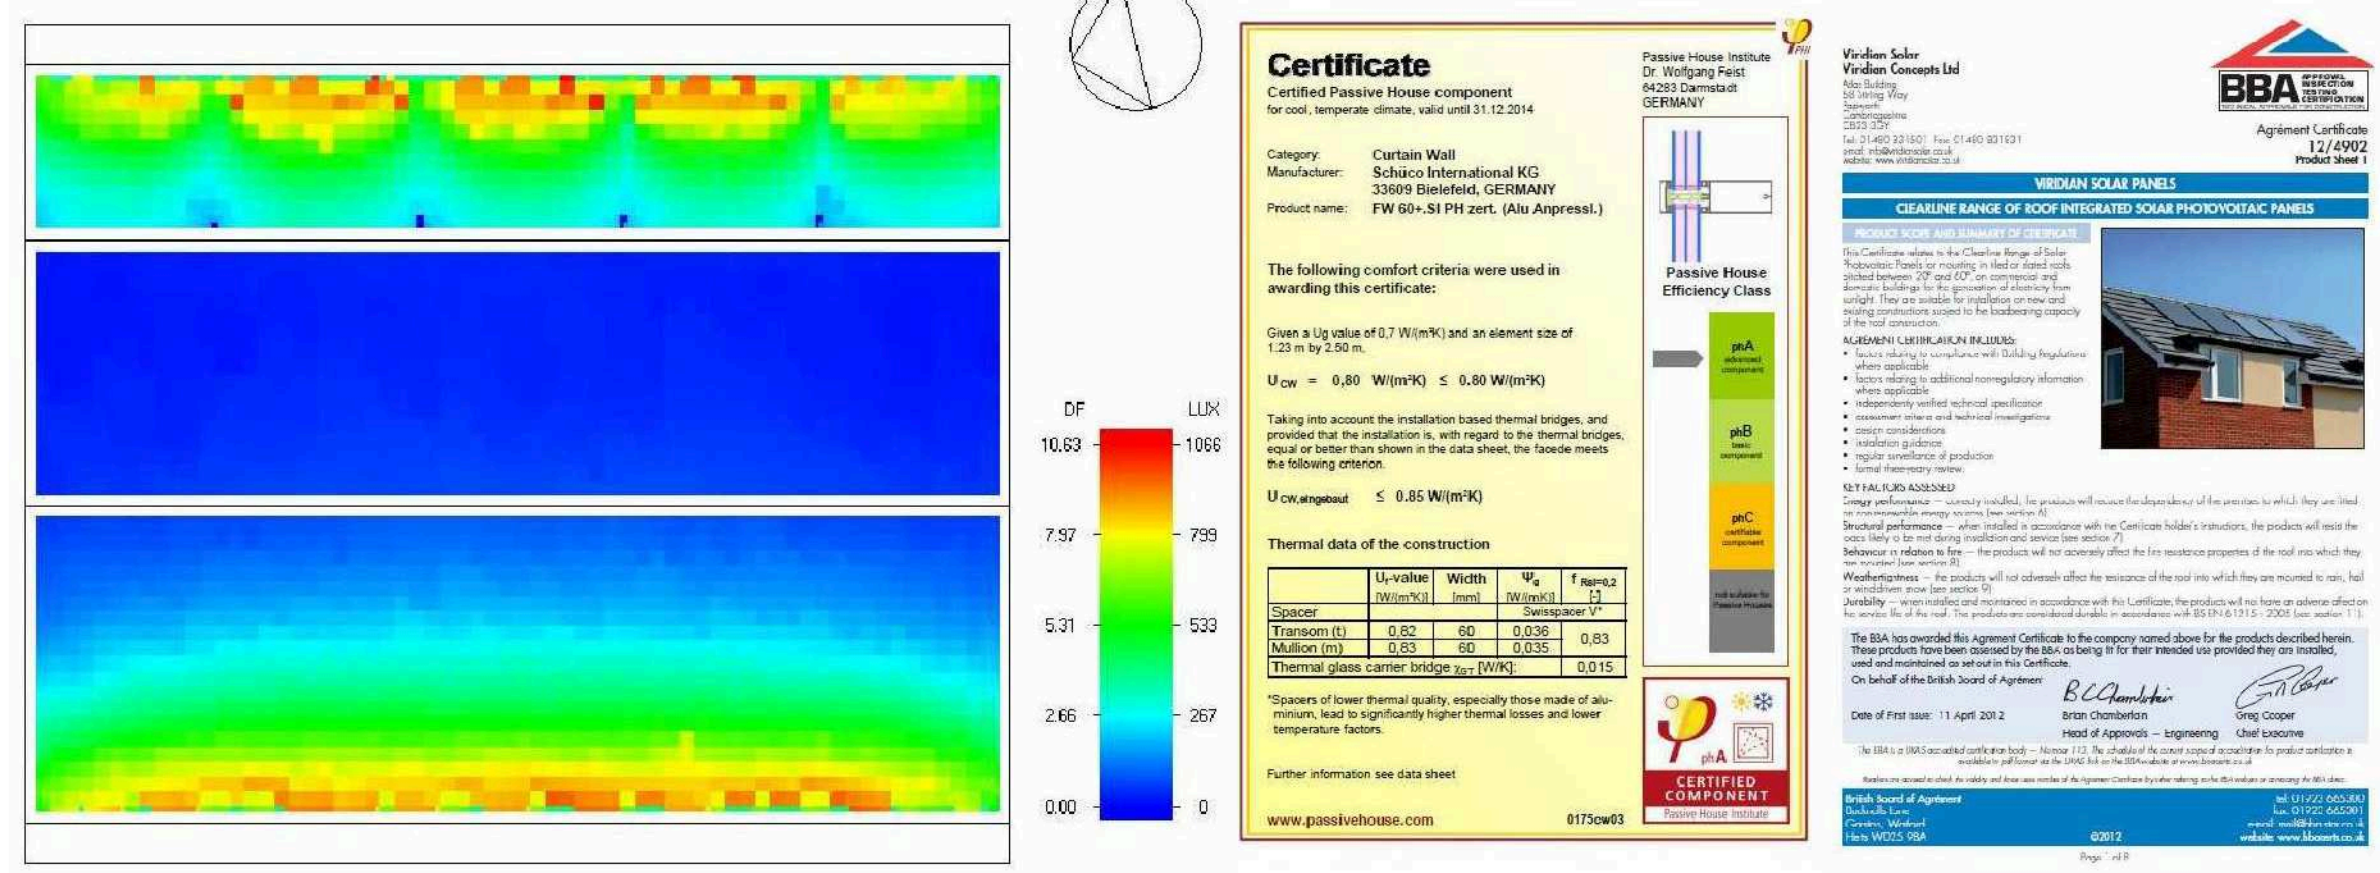
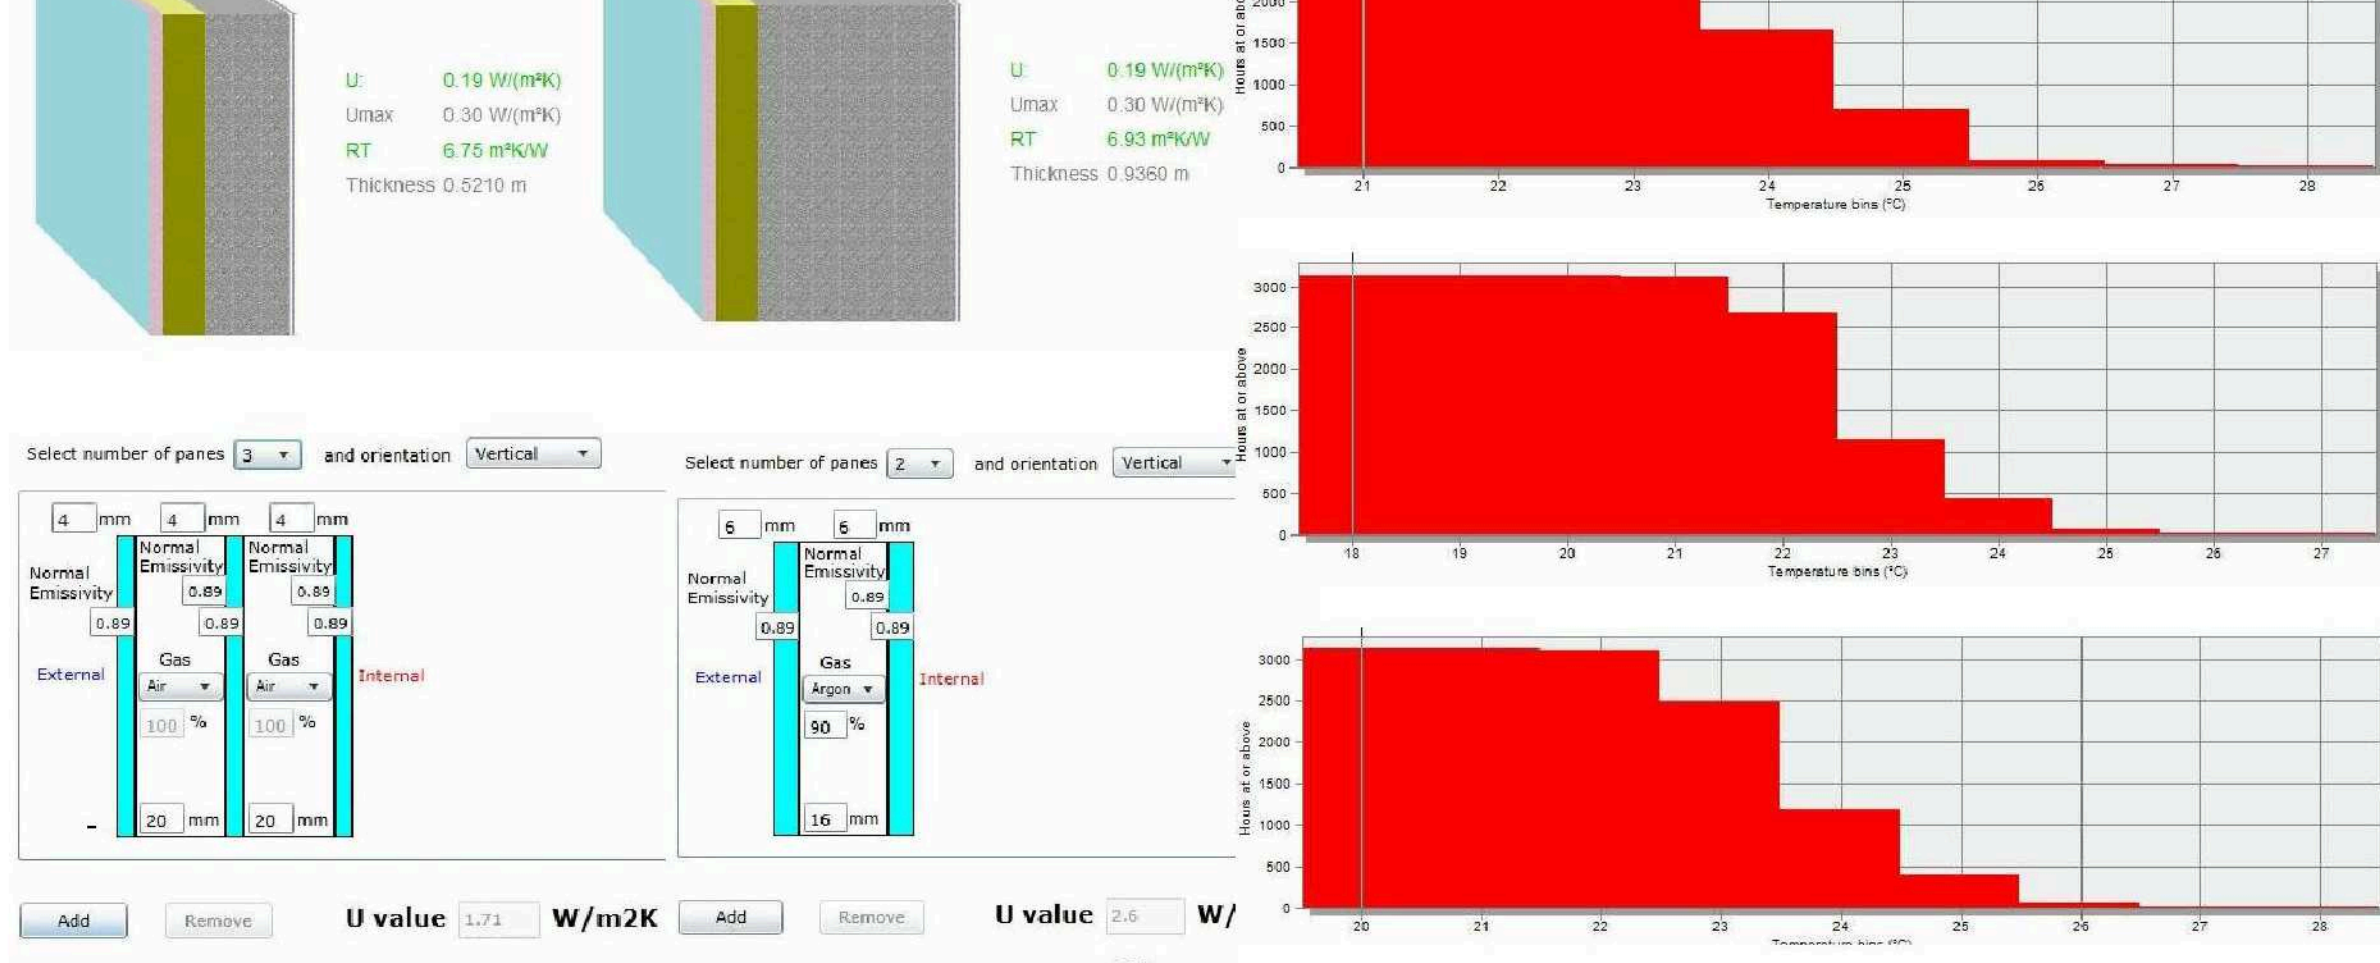






THERMAL BRIDGE ANALYSIS OF KEY JUNCTIONS

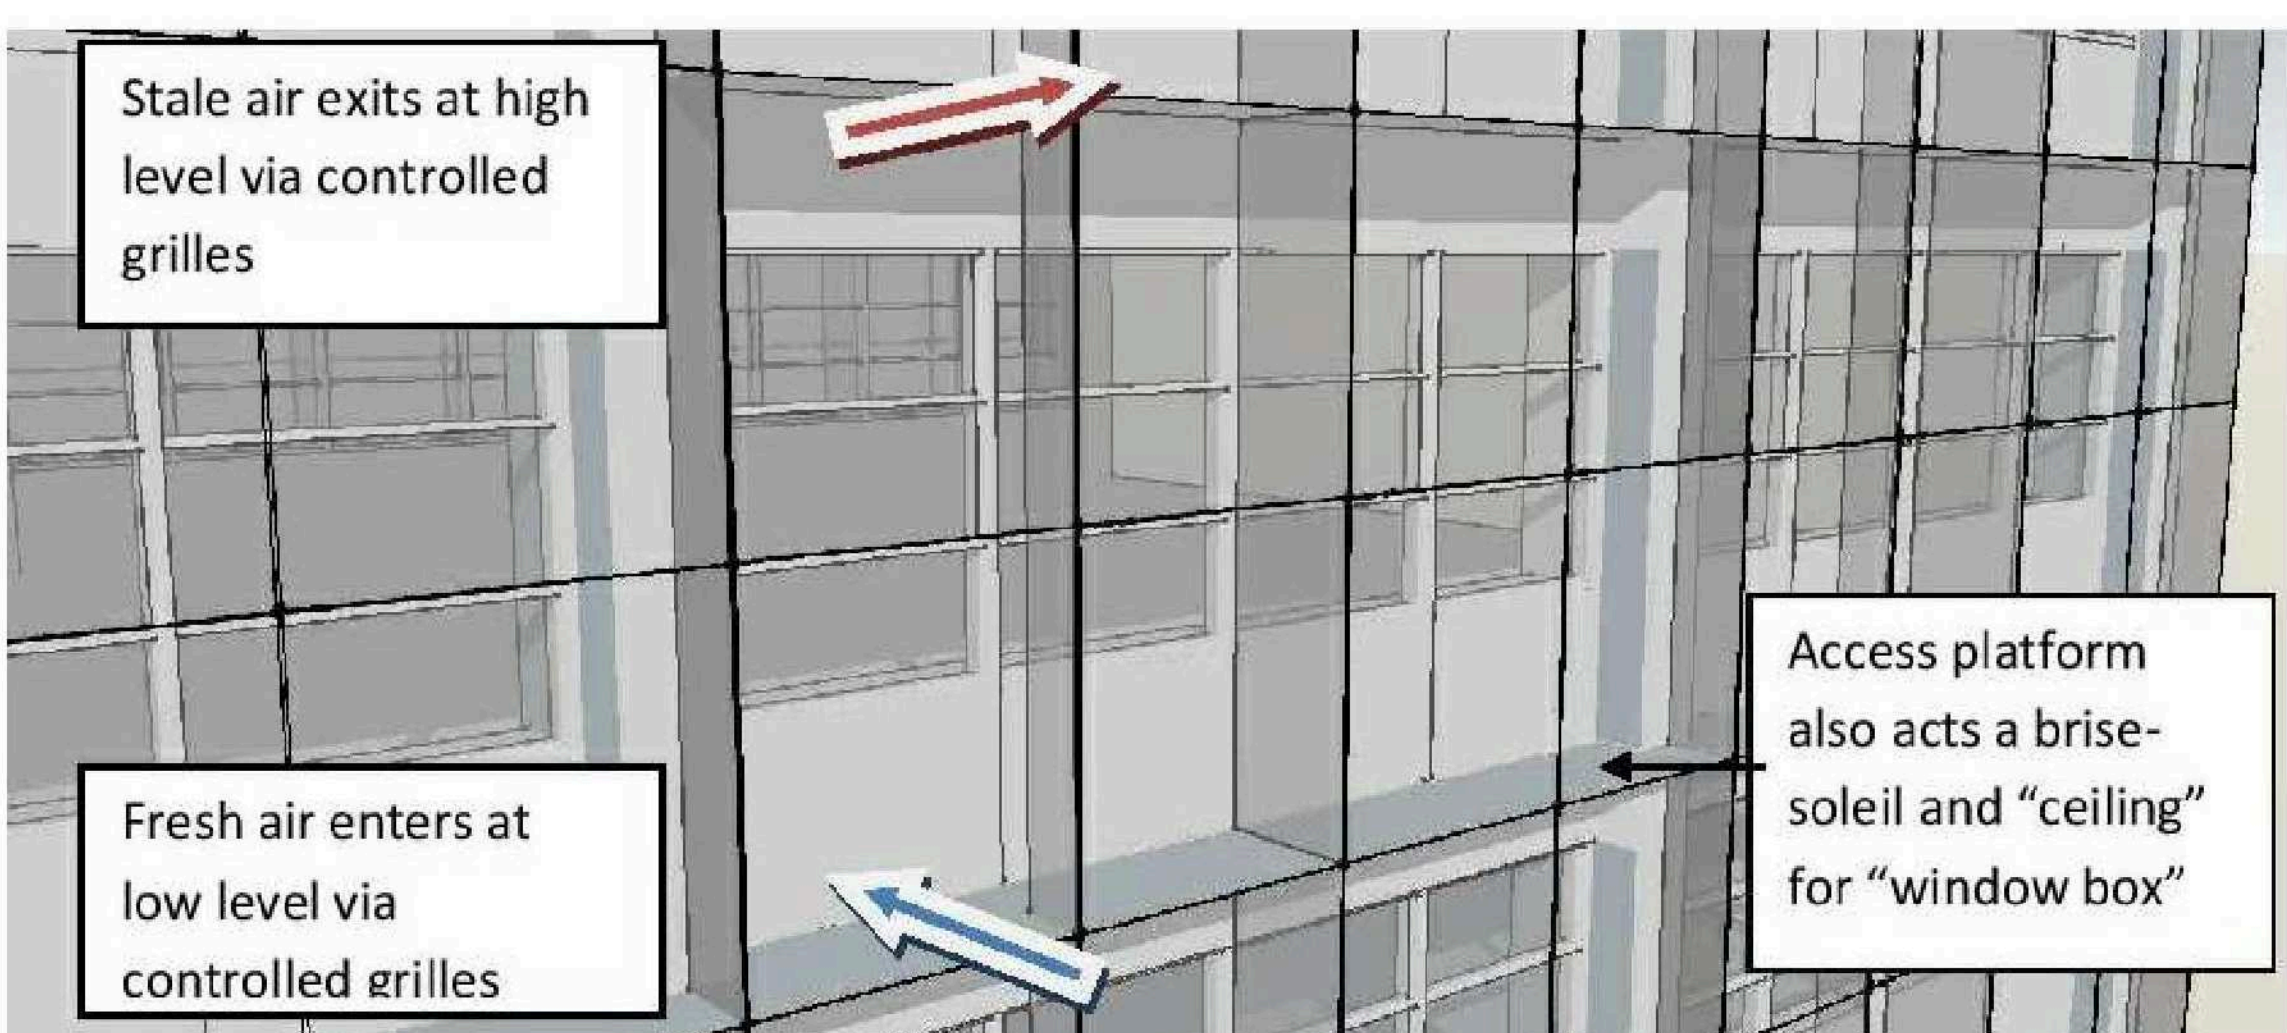

U VALUES, OVERHEATING, DAYLIGHT, CERTIFICATES

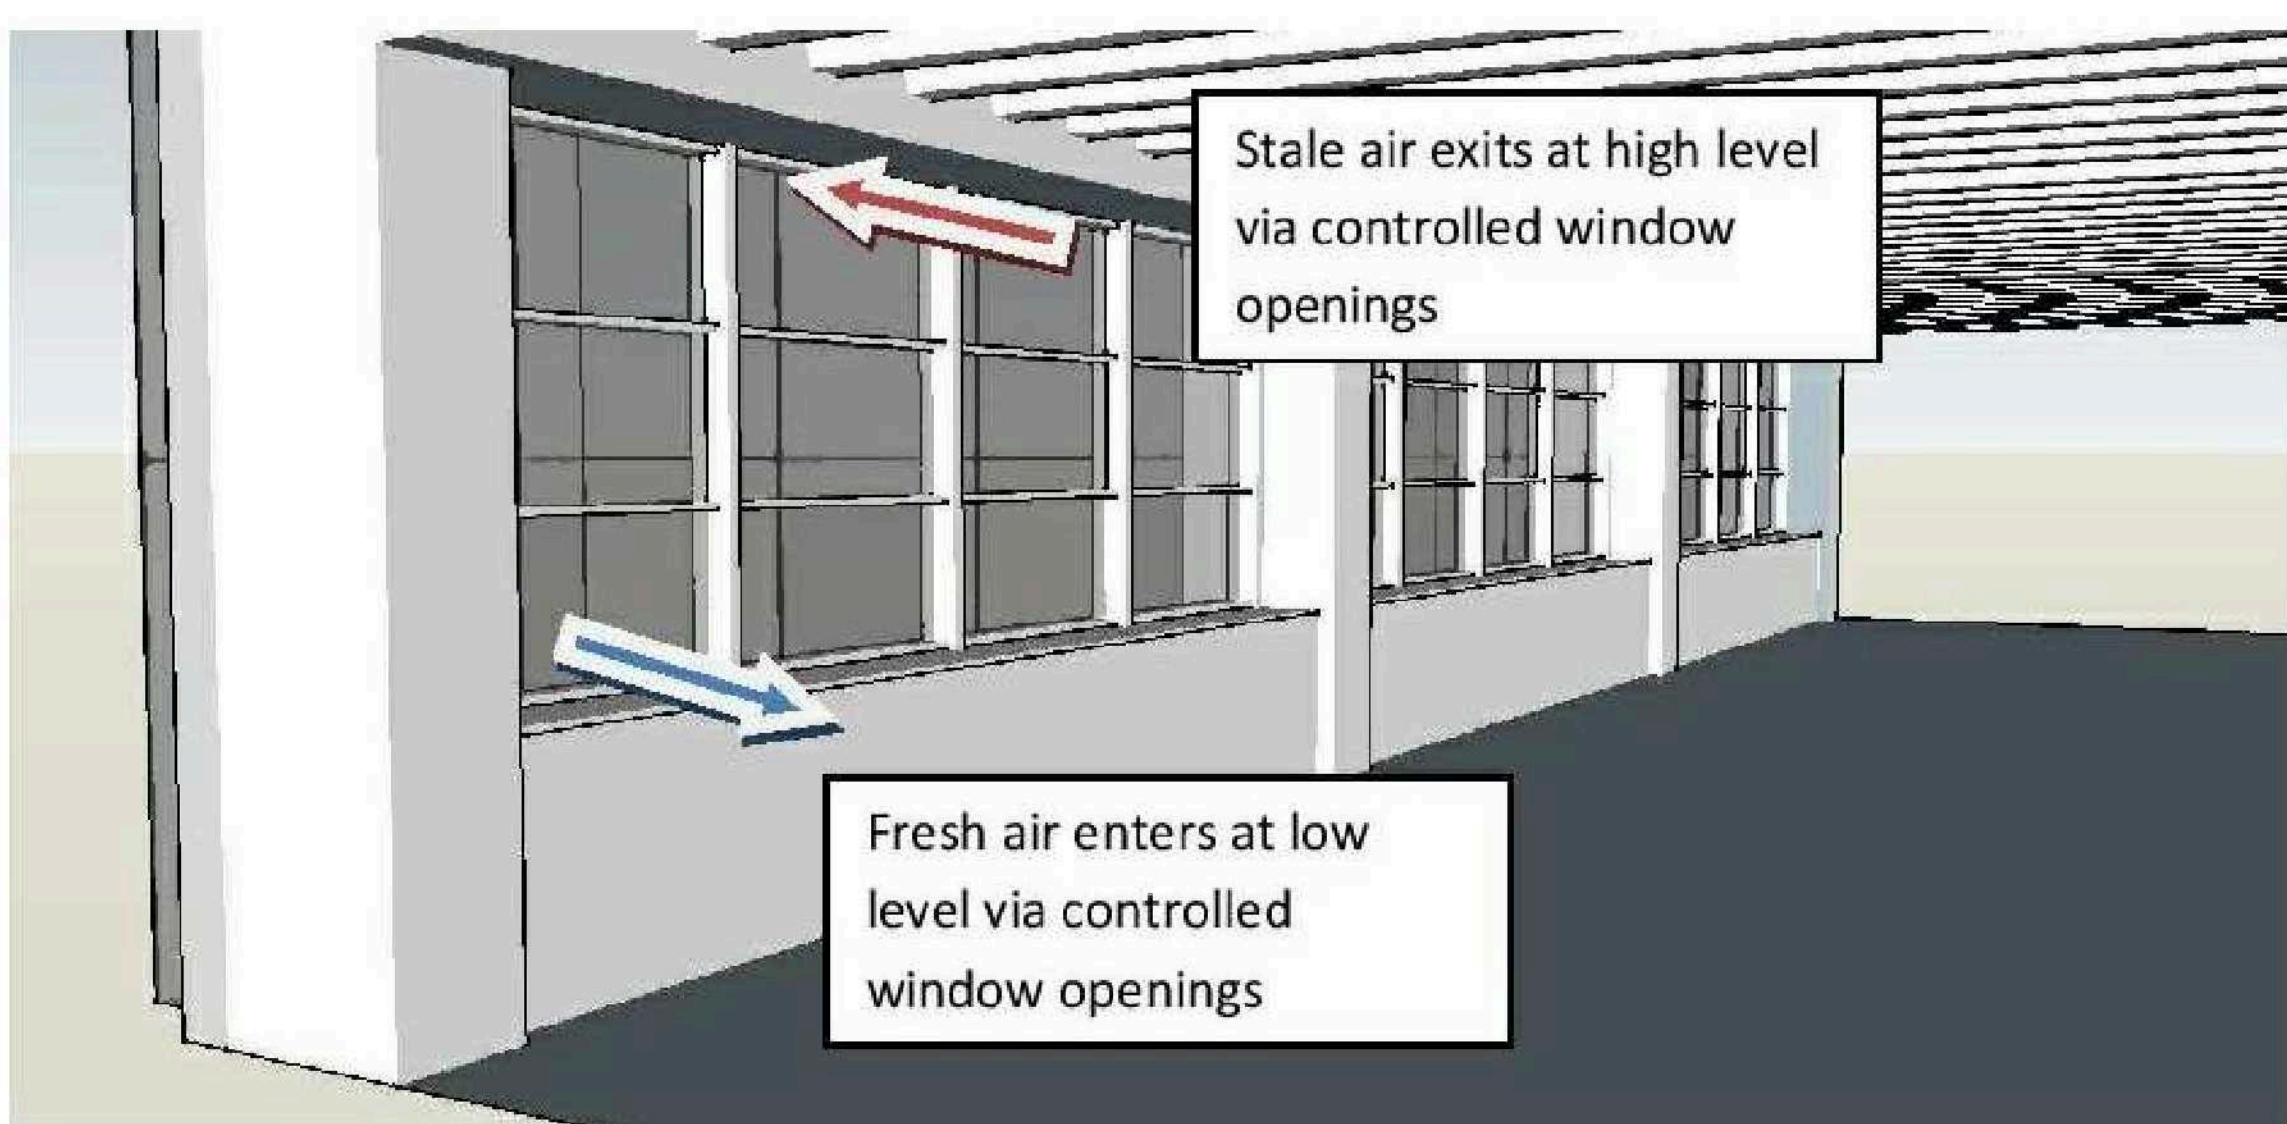

VENTILATION STRATEGY

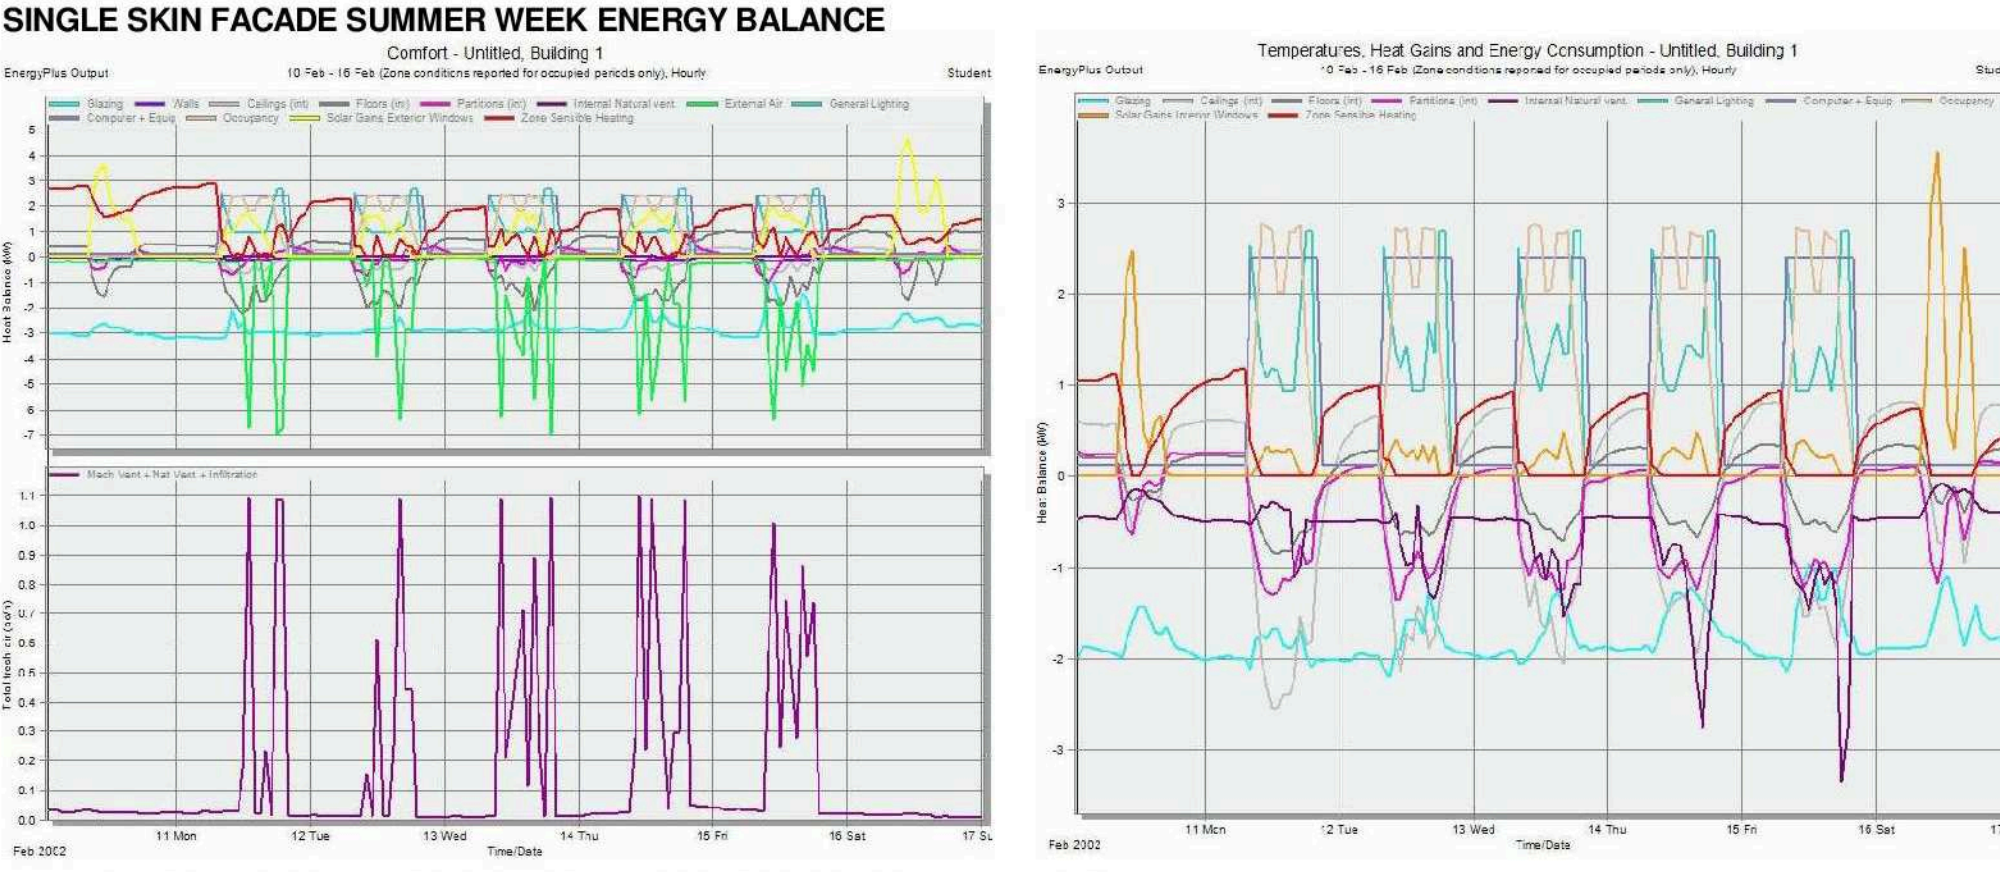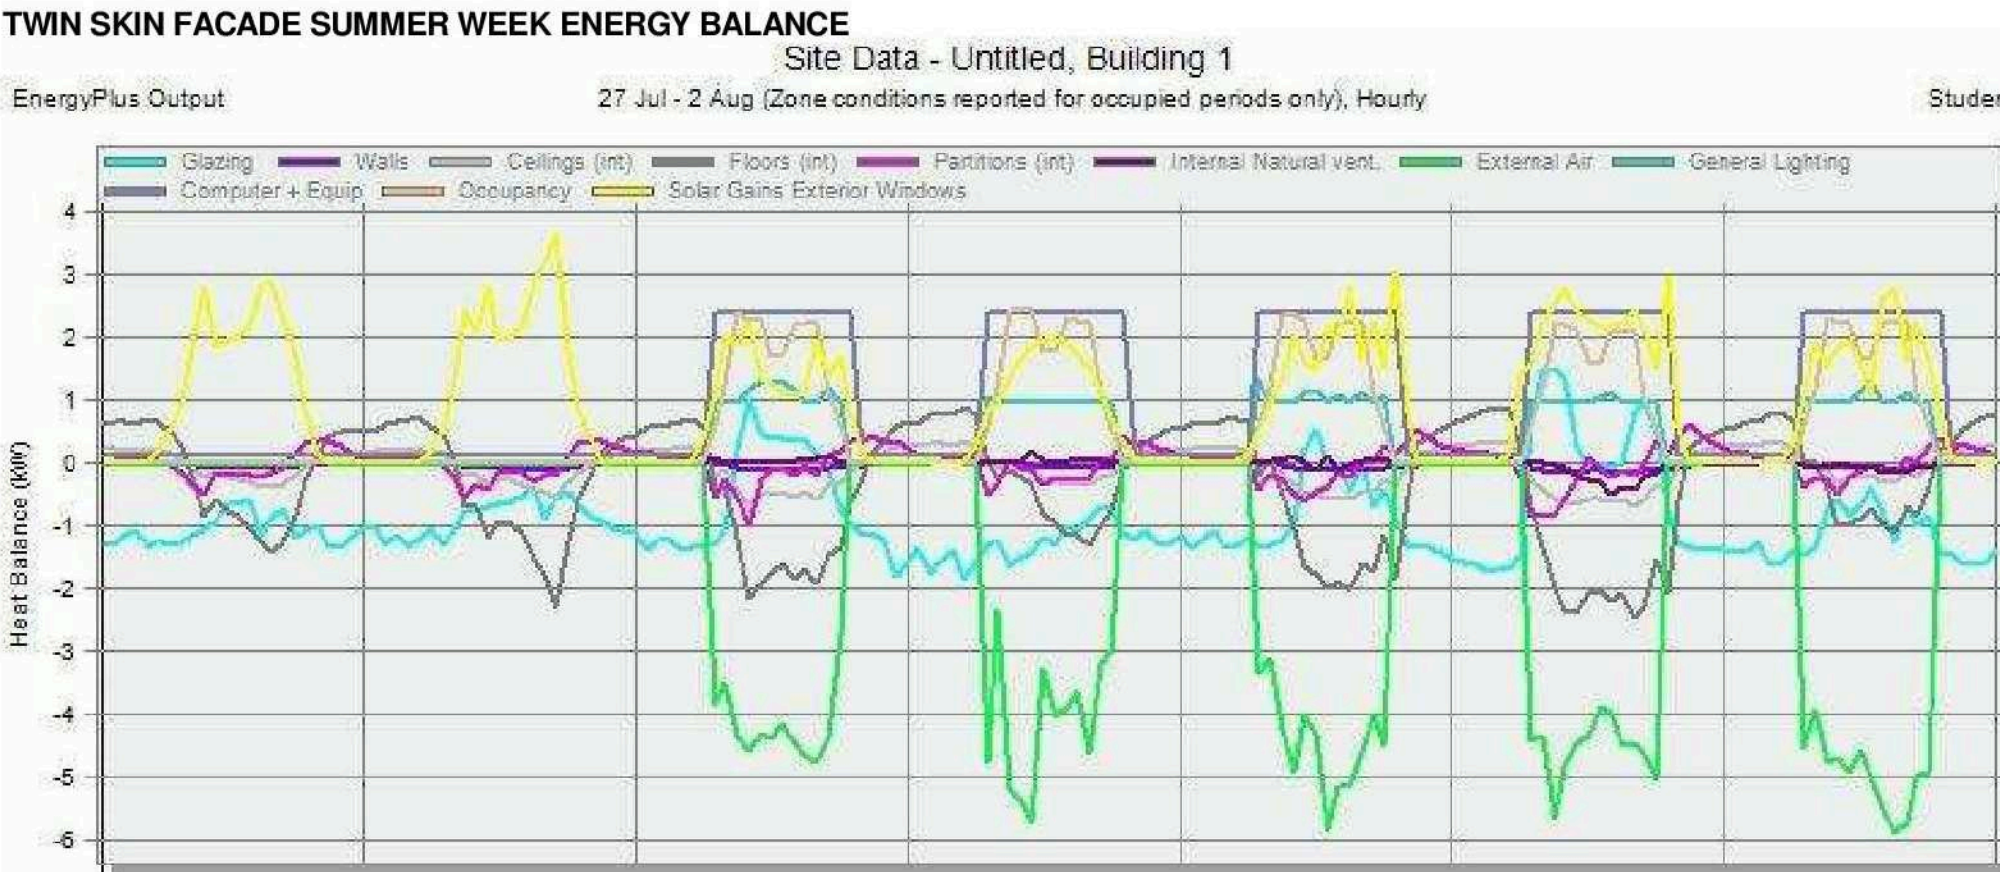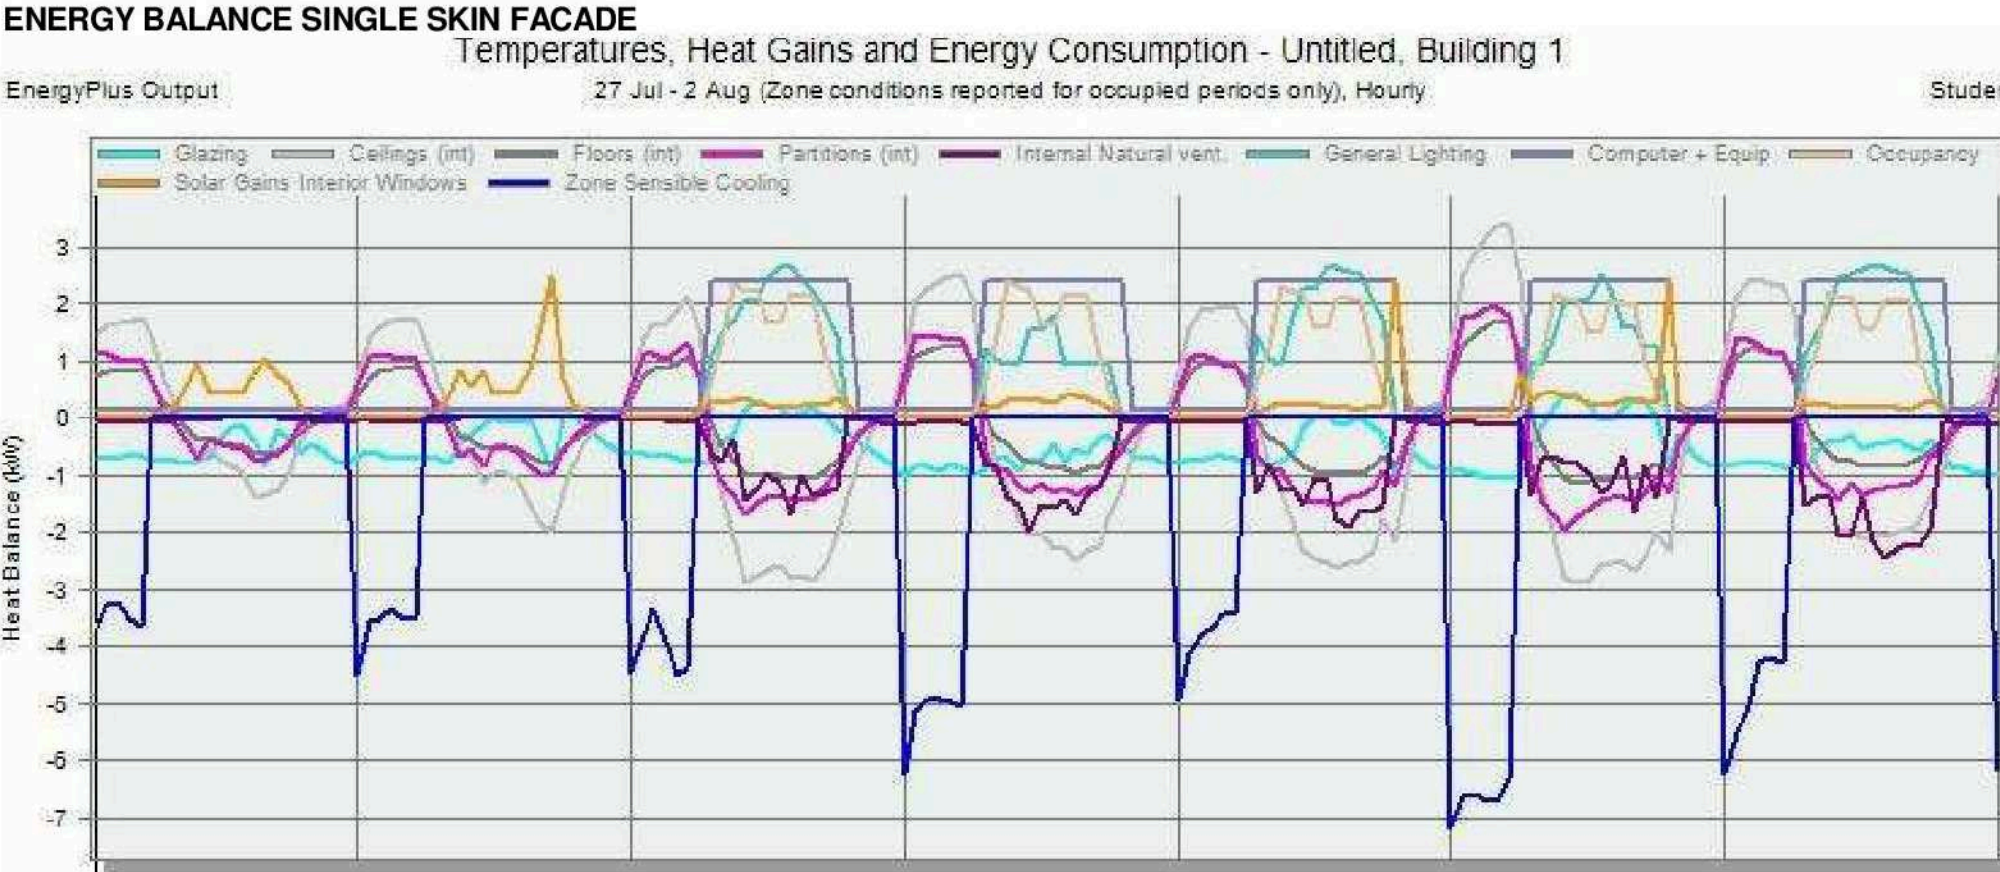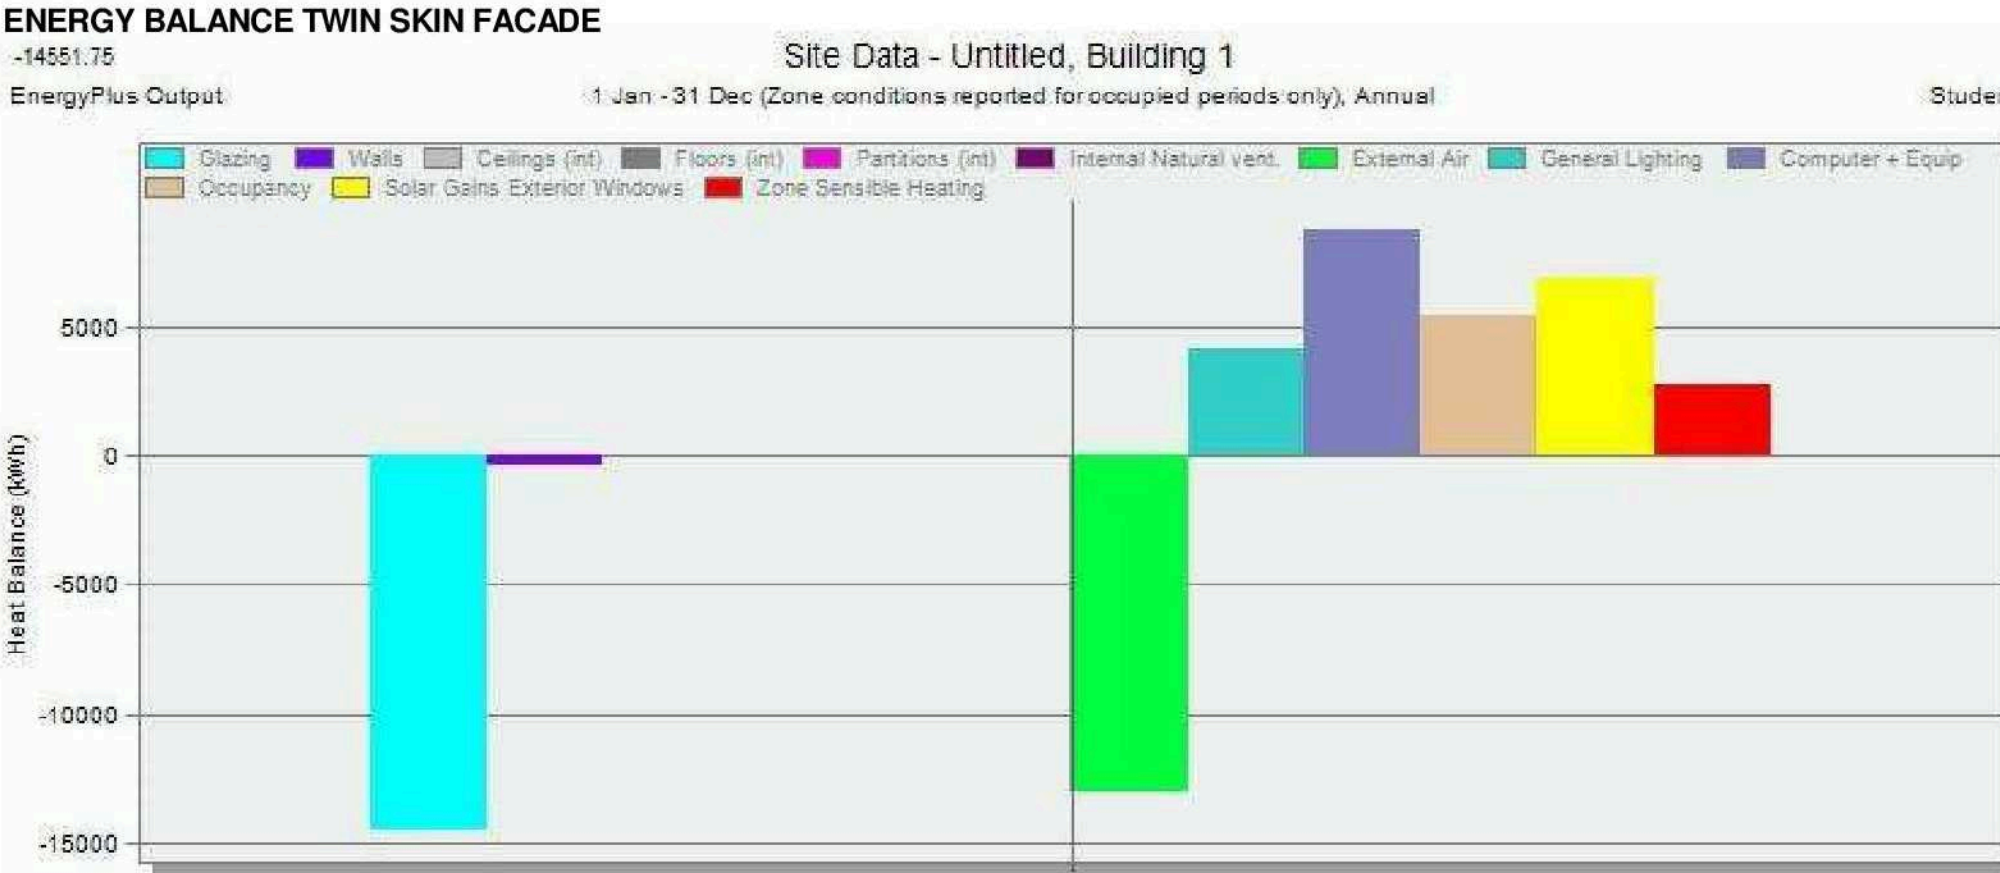

SINGLE SKIN AND TWIN SKIN FACADE WINTER WEEK ENERGY BALANCE

