




NIGHT PURGE

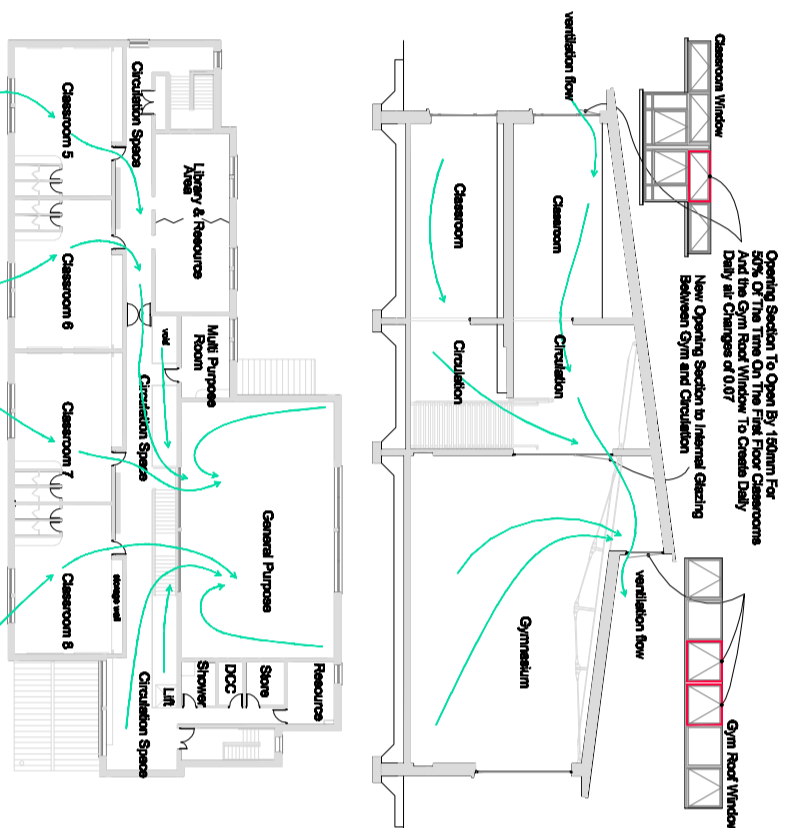


DAYLIGHT STUDY

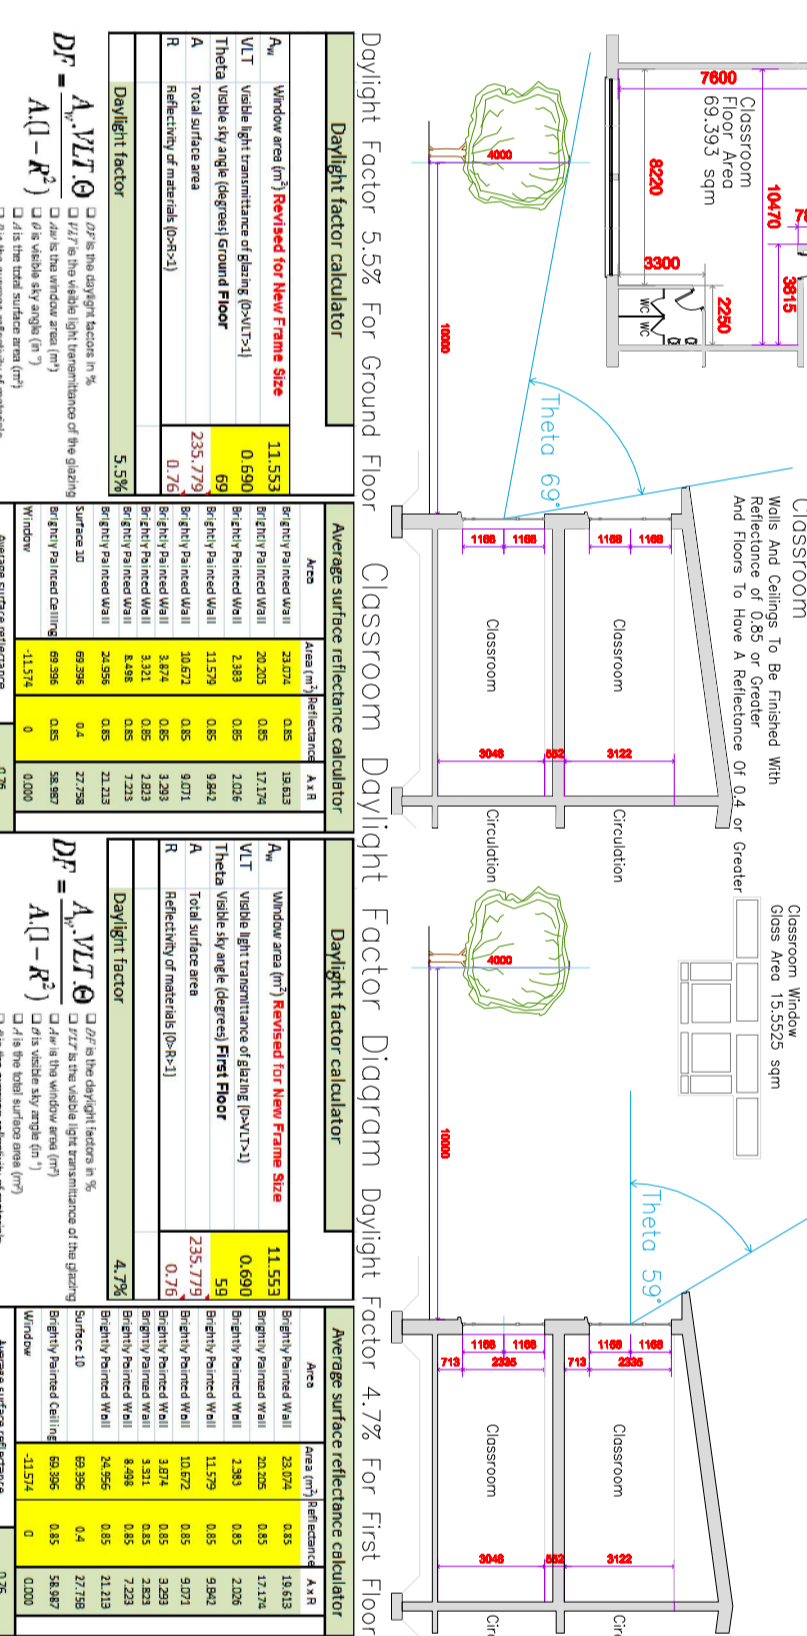

EnerPhit DESIGN

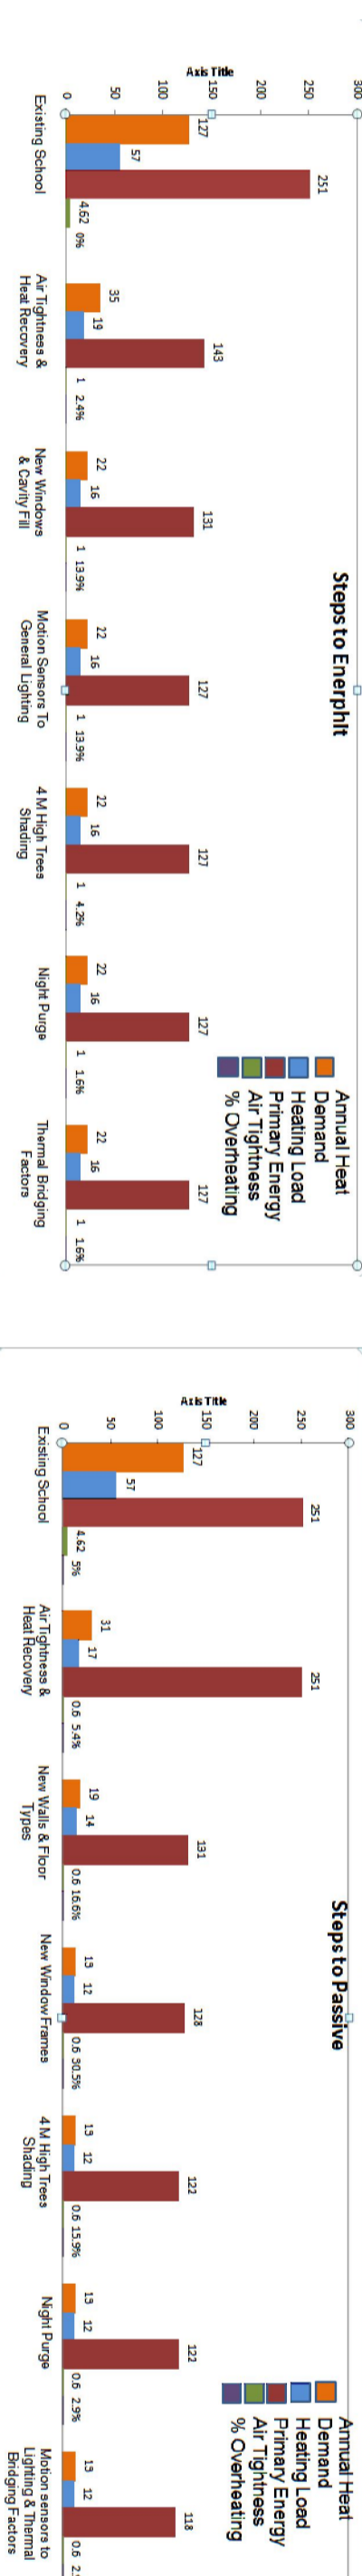

PASSIVE DESIGN

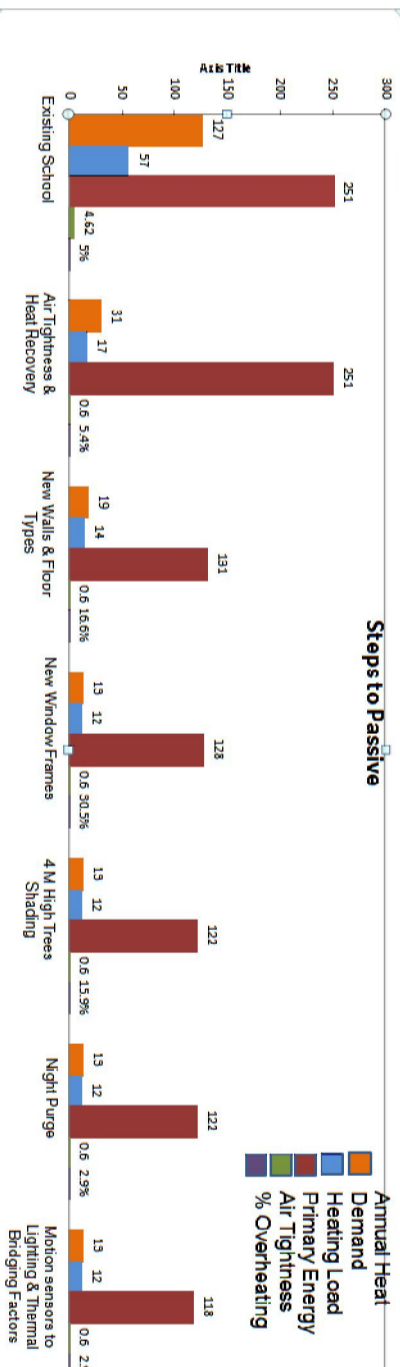

HEAT RECOVERY LAYOUT

