


**1 -1 Top Found**  
1 : 50

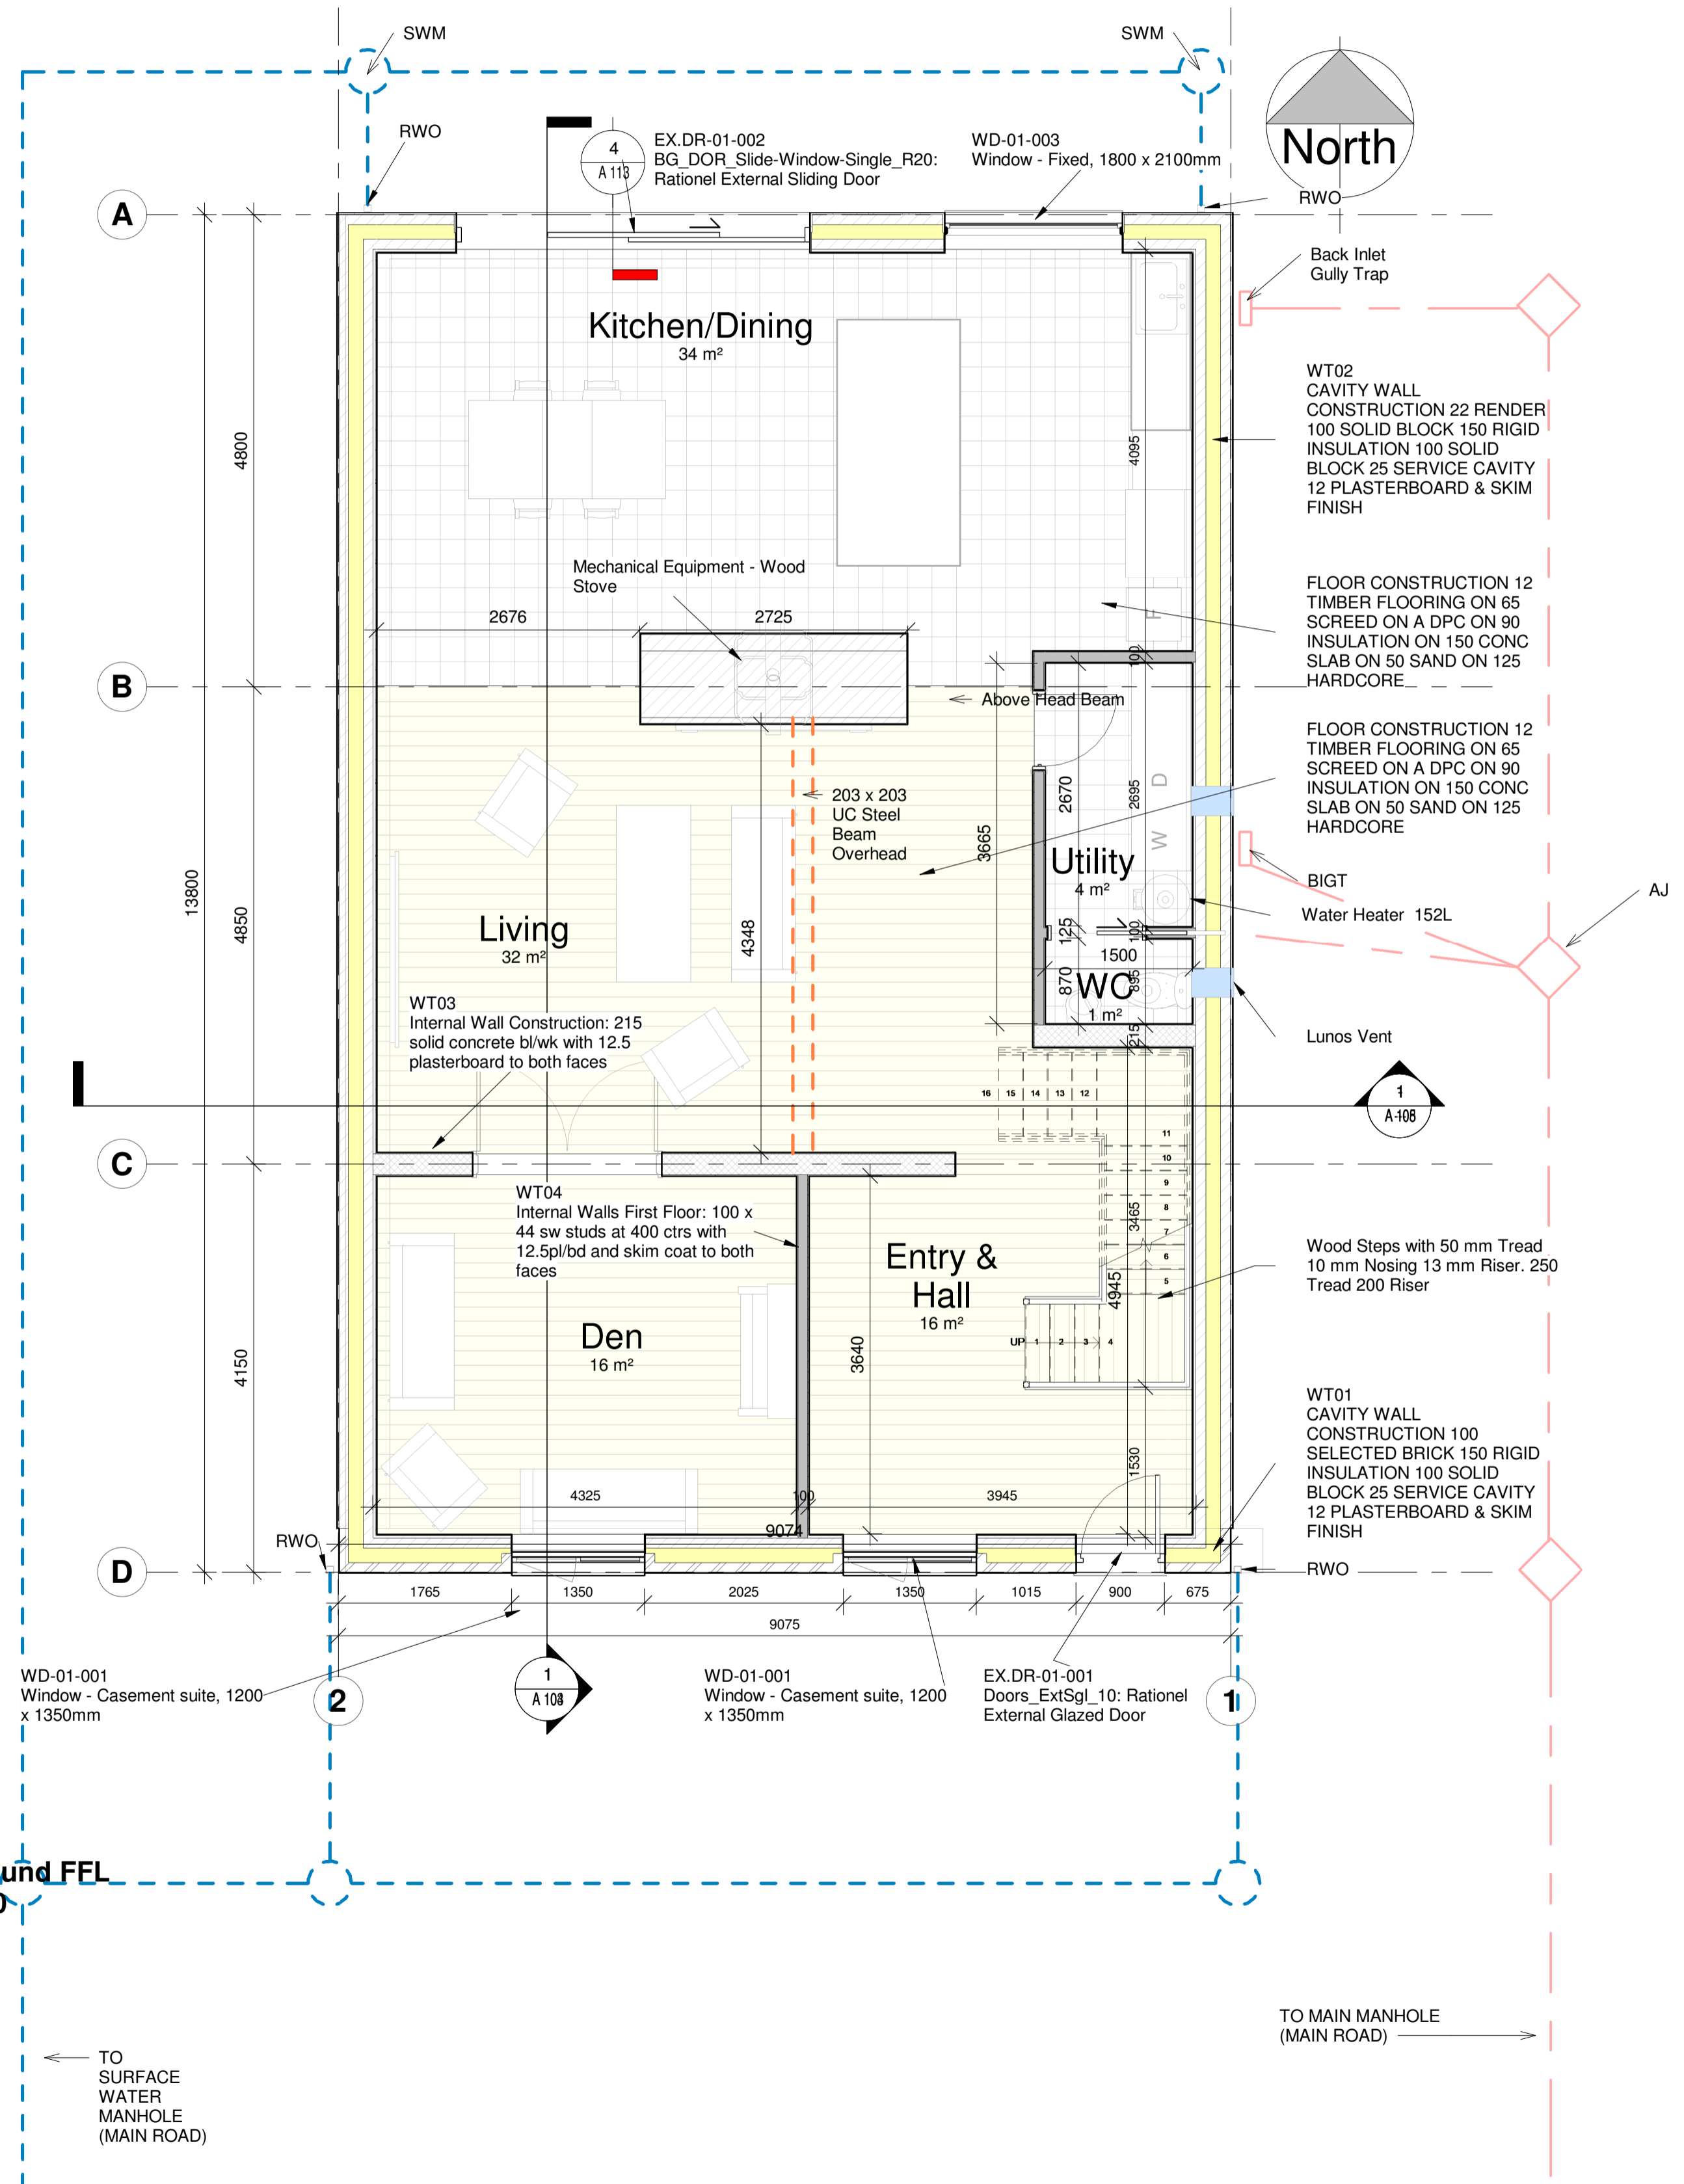

**2 1 Ground FEL**  
1 : 50

**NOTES:**



**PROJECT:**

Enter address here

**ARCHITECT:**

**CLIENT:**

**KEY PLAN:** NOT TO SCALE

**SCALE BAR:** 0 1000 2000 5000  
SCALE: 1:100

**NORTH:** N

ST	REV	DESCRIPTION	DATE

SCALE AT A1: 1 : 50  
CHK: Checked APP: Approver  
DES: Designer DRW: Author



**DRAWING SERIES:**  
Molloy S C20445642

**DRAWING TITLE:**  
Plans

**DRAWING NUMBER:** (Revit Sheet Number)  
Project Originator Volume Level Type Role - Number  
A 100



**STATUS:** REV:

WT02  
CAVITY WALL  
CONSTRUCTION 22 RENDER  
100 SOLID BLOCK 150 RIGID  
INSULATION 100 SOLID  
BLOCK 25 SERVICE CAVITY  
12 PLASTERBOARD & SKIM  
FINISH

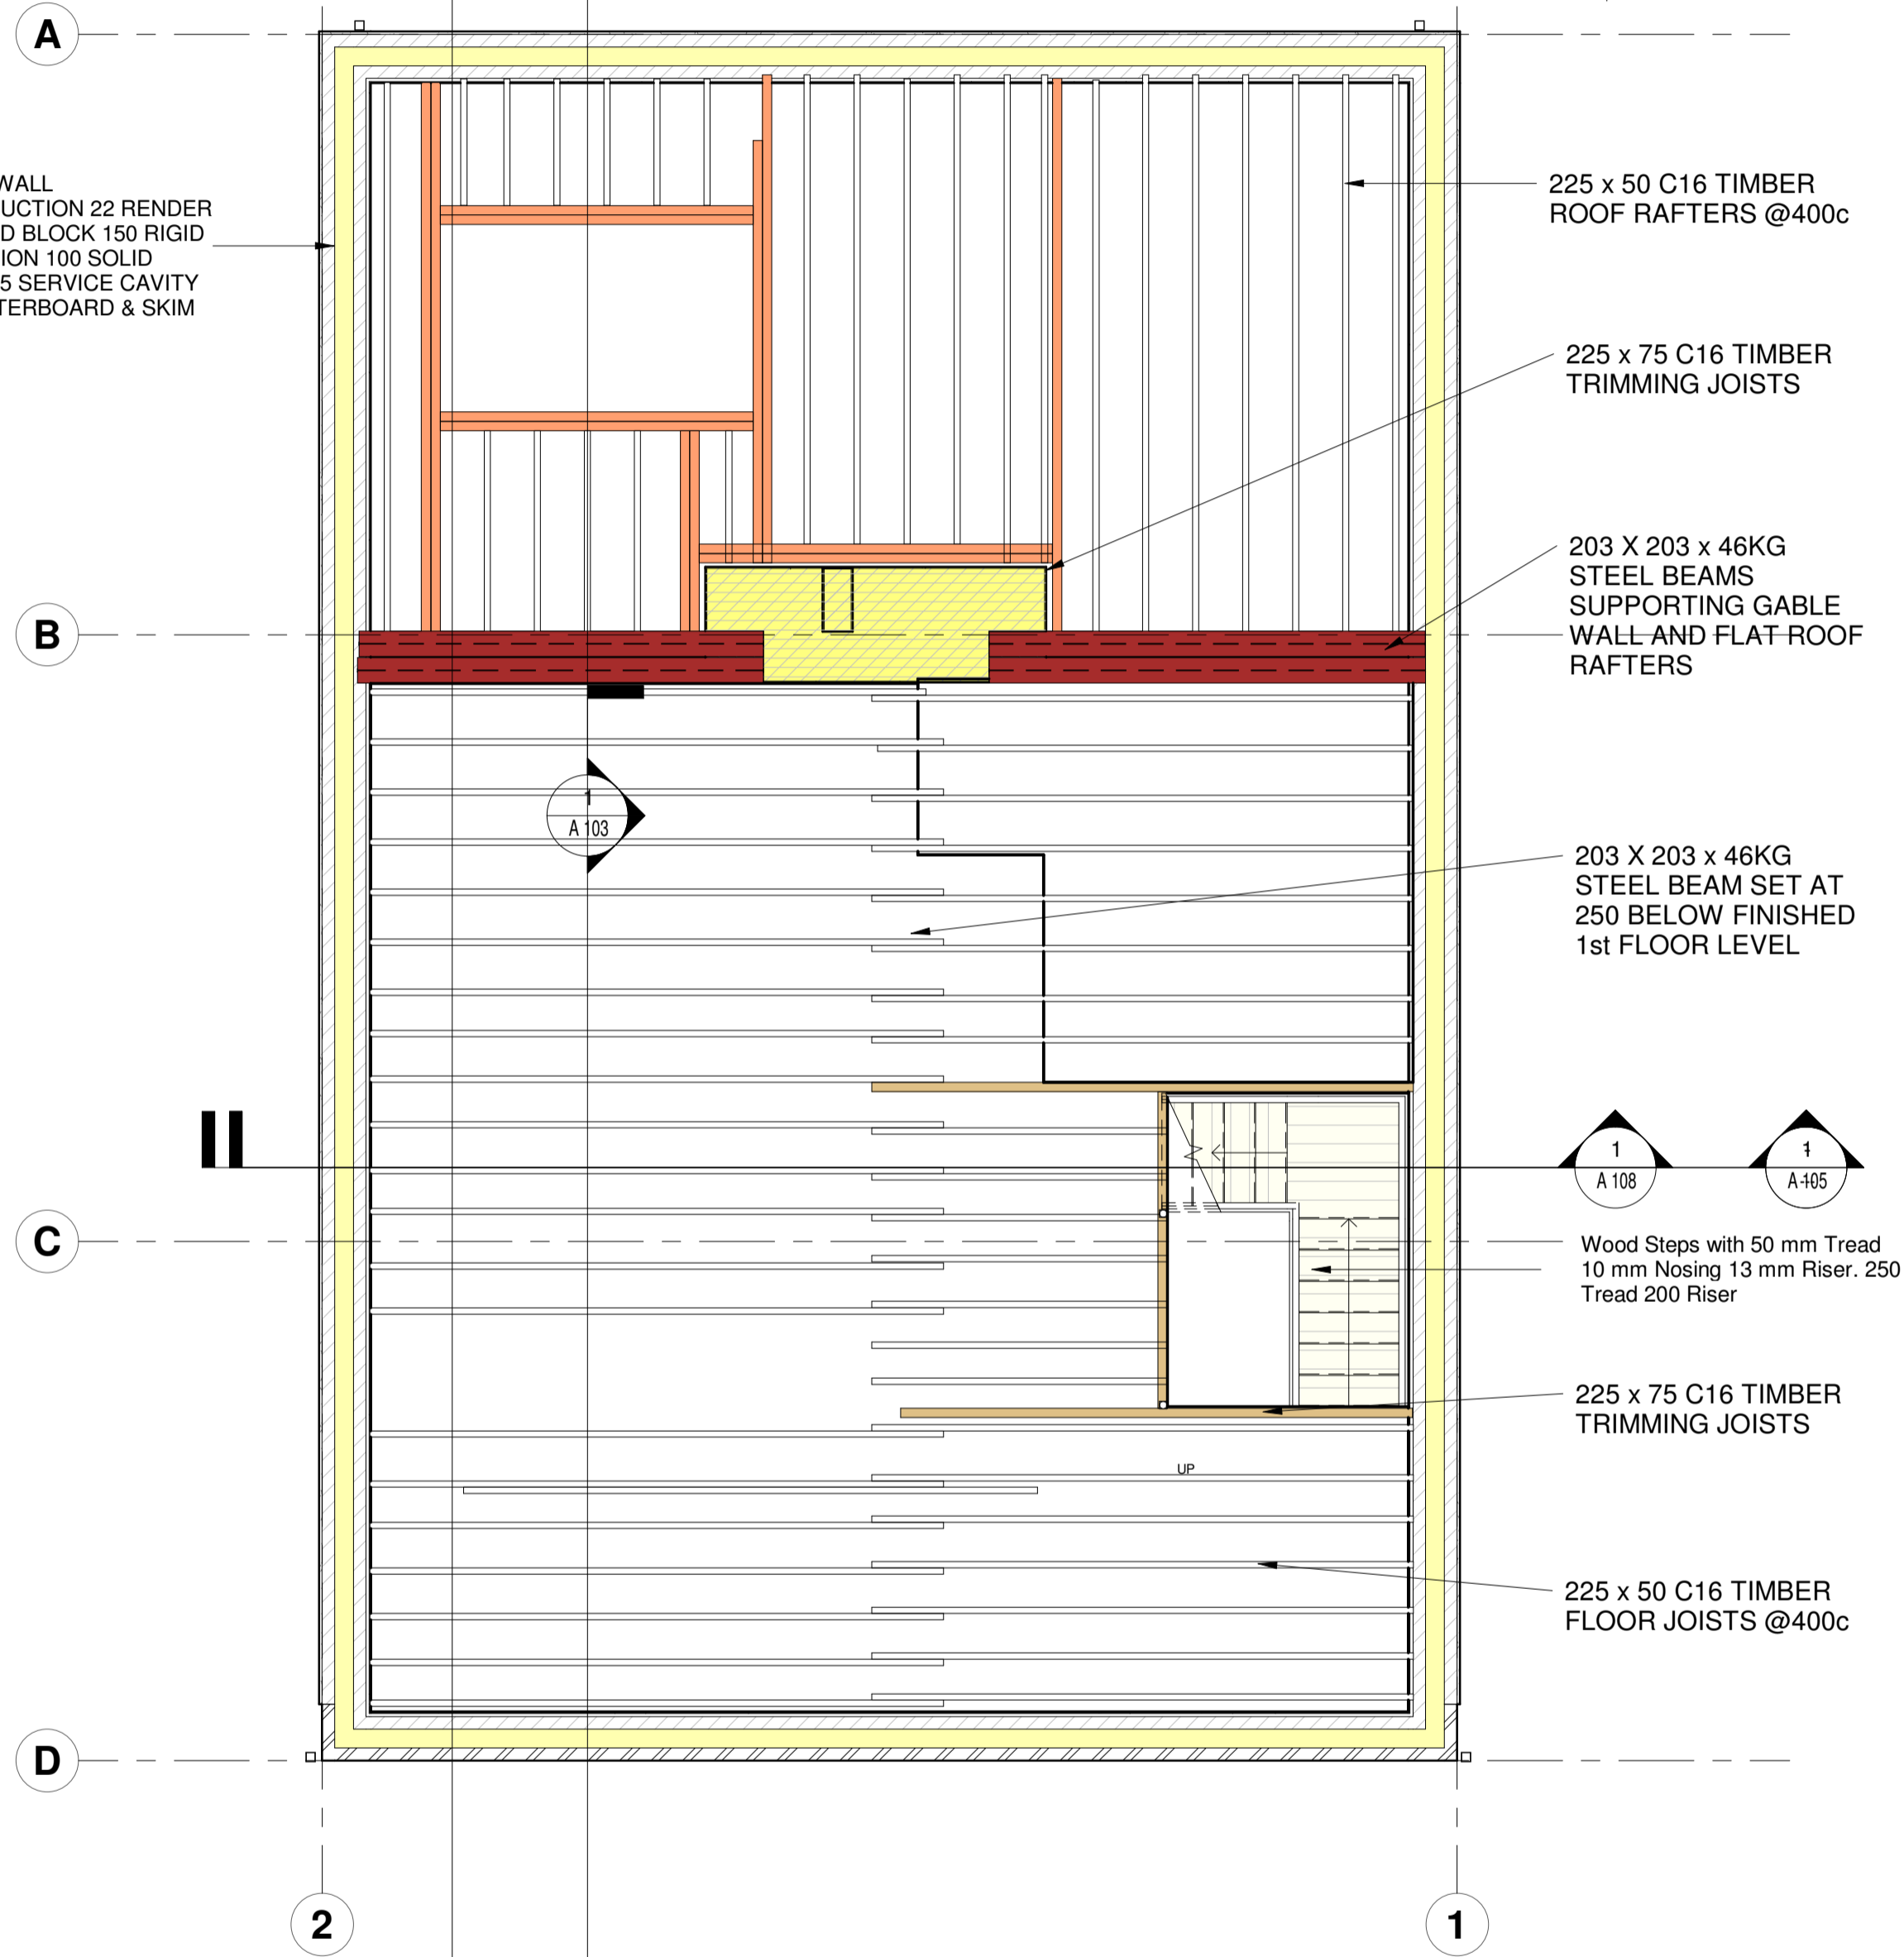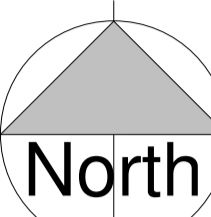

1 2 First Joist Layout  
1 : 50

1725 x 2725 Fixed glazed  
aluminium rooflight. Insulated  
Upstand finished with  
plasterboard.

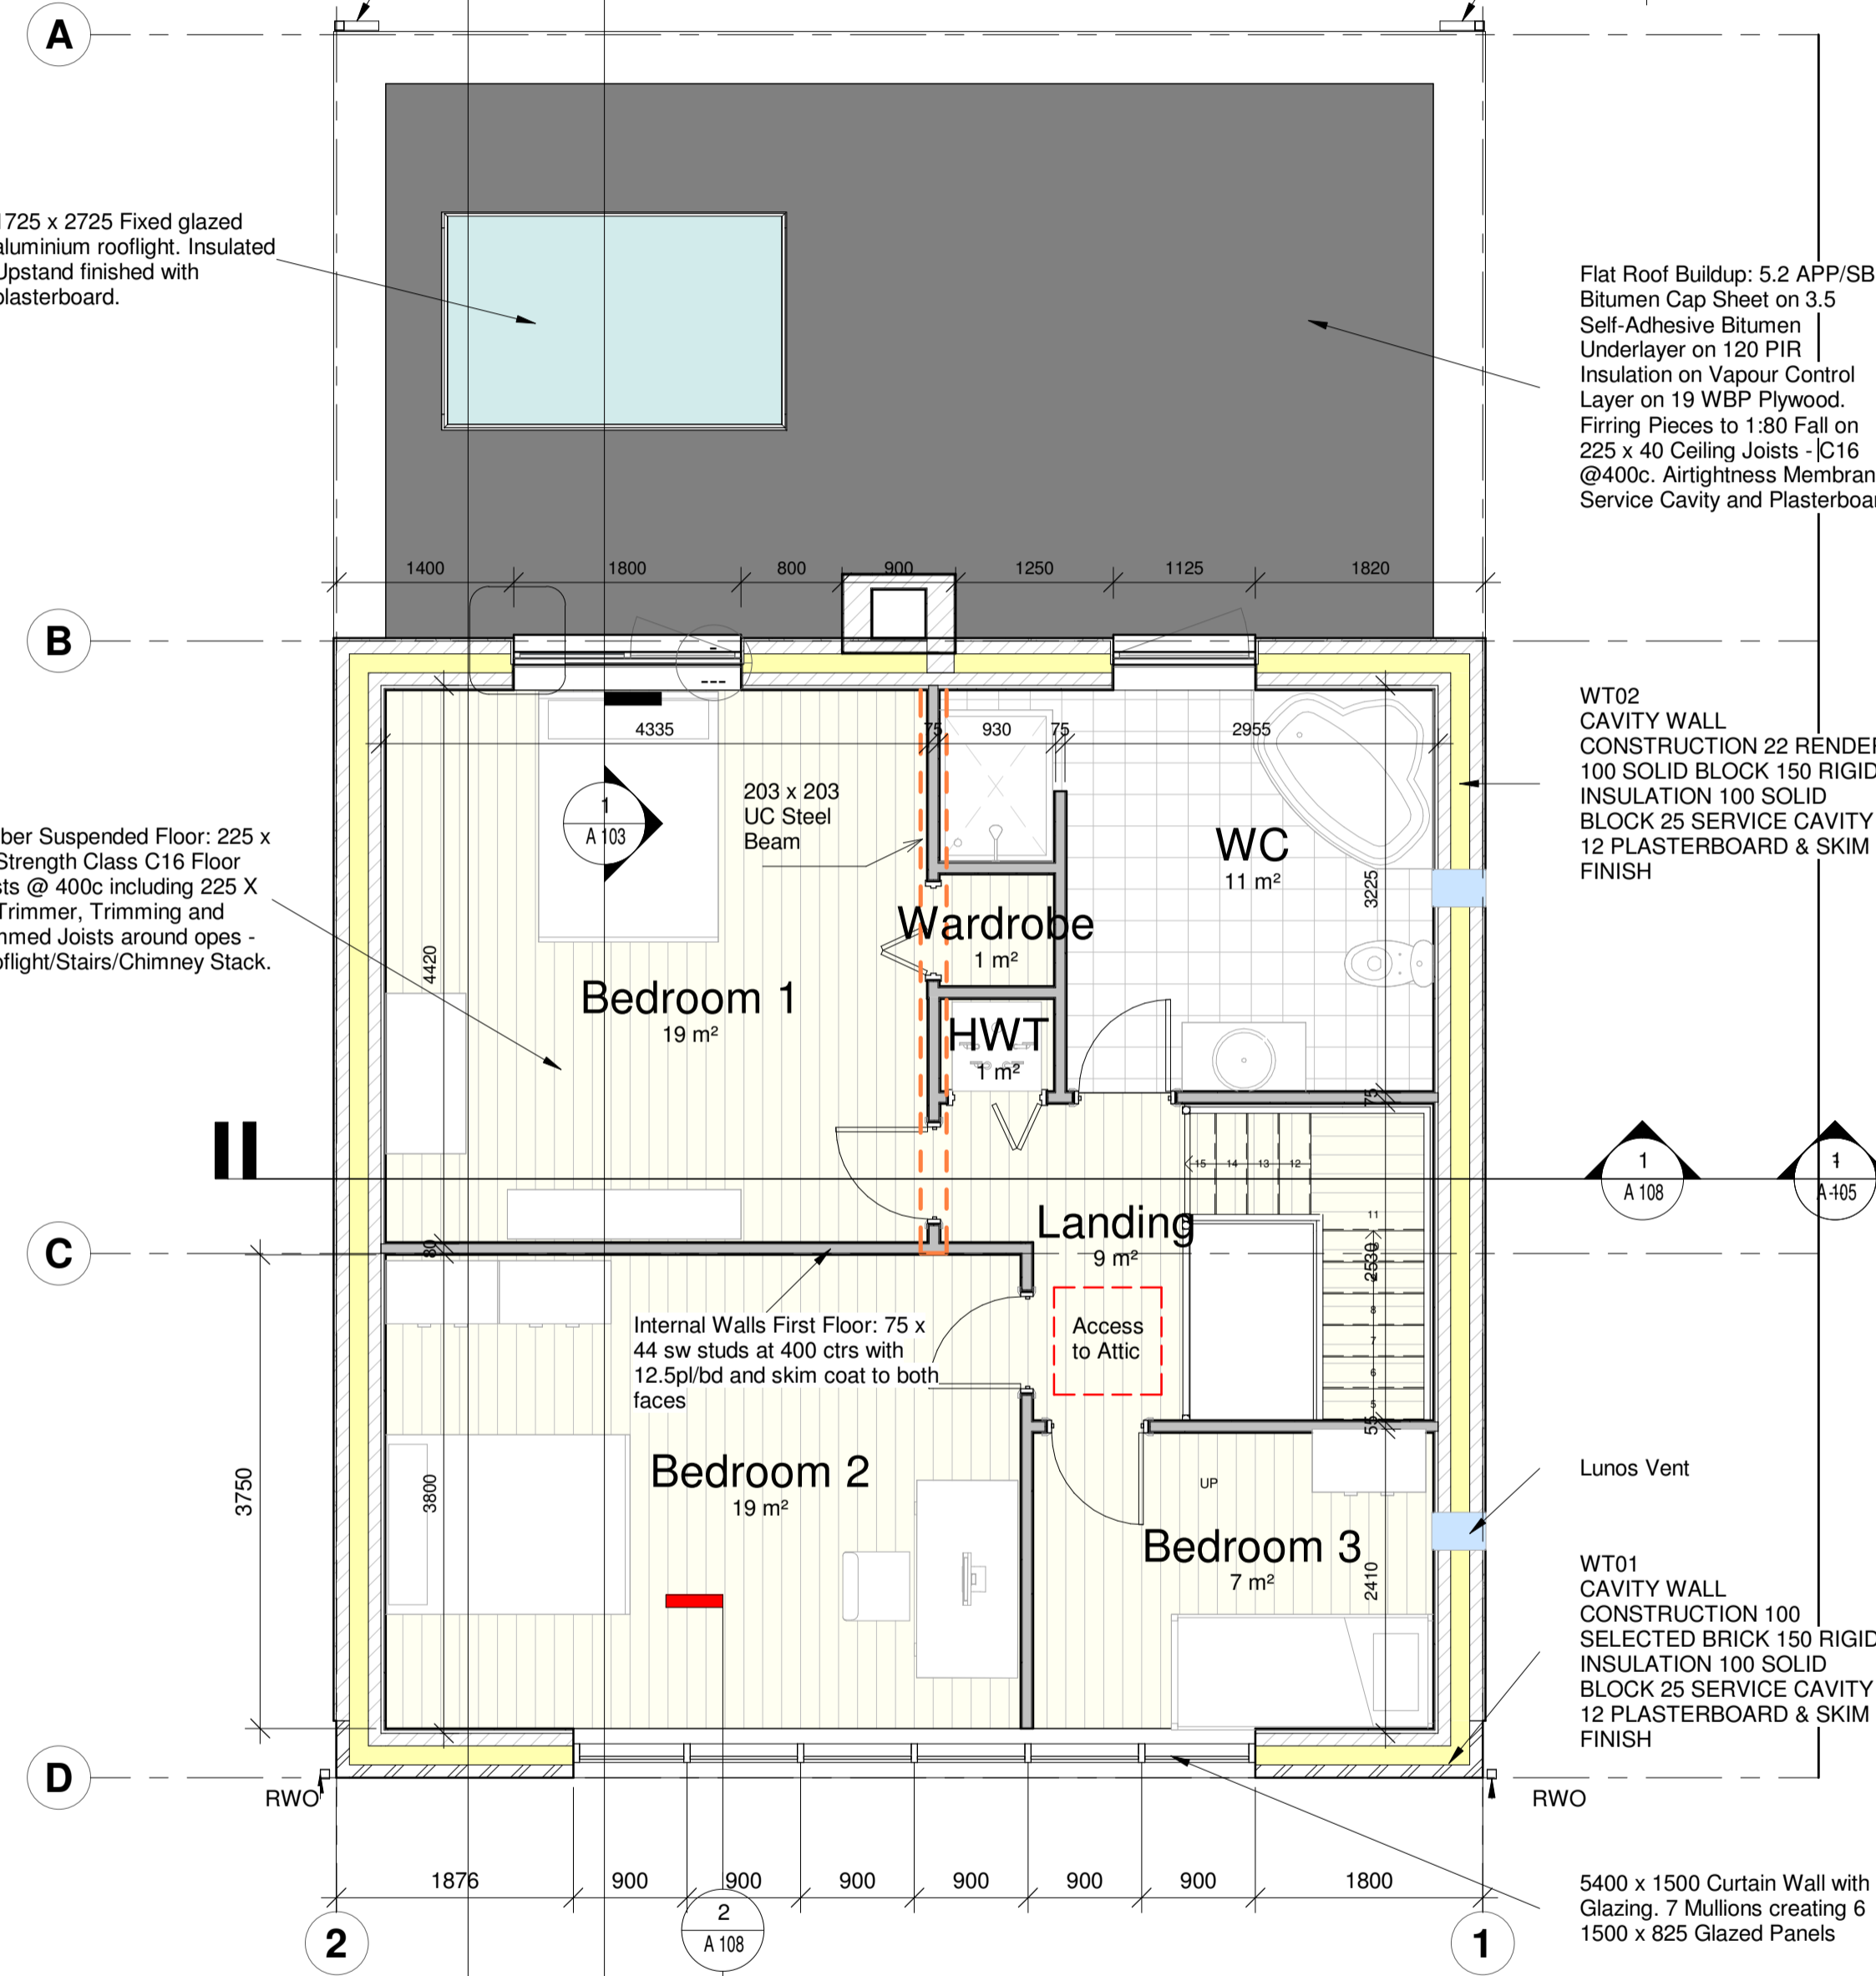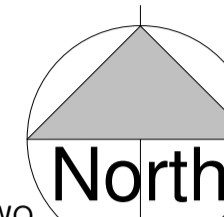

2 2 First FFL  
1 : 50

NOTES:




PROJECT:

Enter address here

ARCHITECT:

CLIENT:

KEY PLAN: NOT TO SCALE

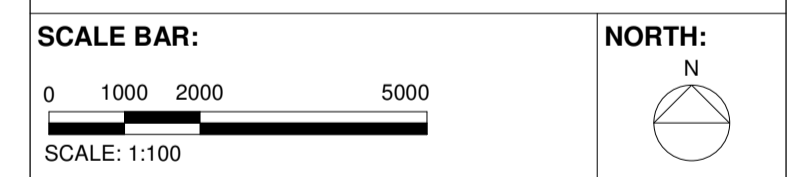

ST	REV	DESCRIPTION	DATE

SCALE AT A1:  
1 : 50

CHK: Checker APP: Approver  
DES: Designer DRW: Author

DRAWING SERIES:


DRAWING TITLE:  
Plans 2

DRAWING NUMBER: (Revit Sheet Number)

Project Originator Volume Level Type Role - Number

STATUS: A 101 REV:



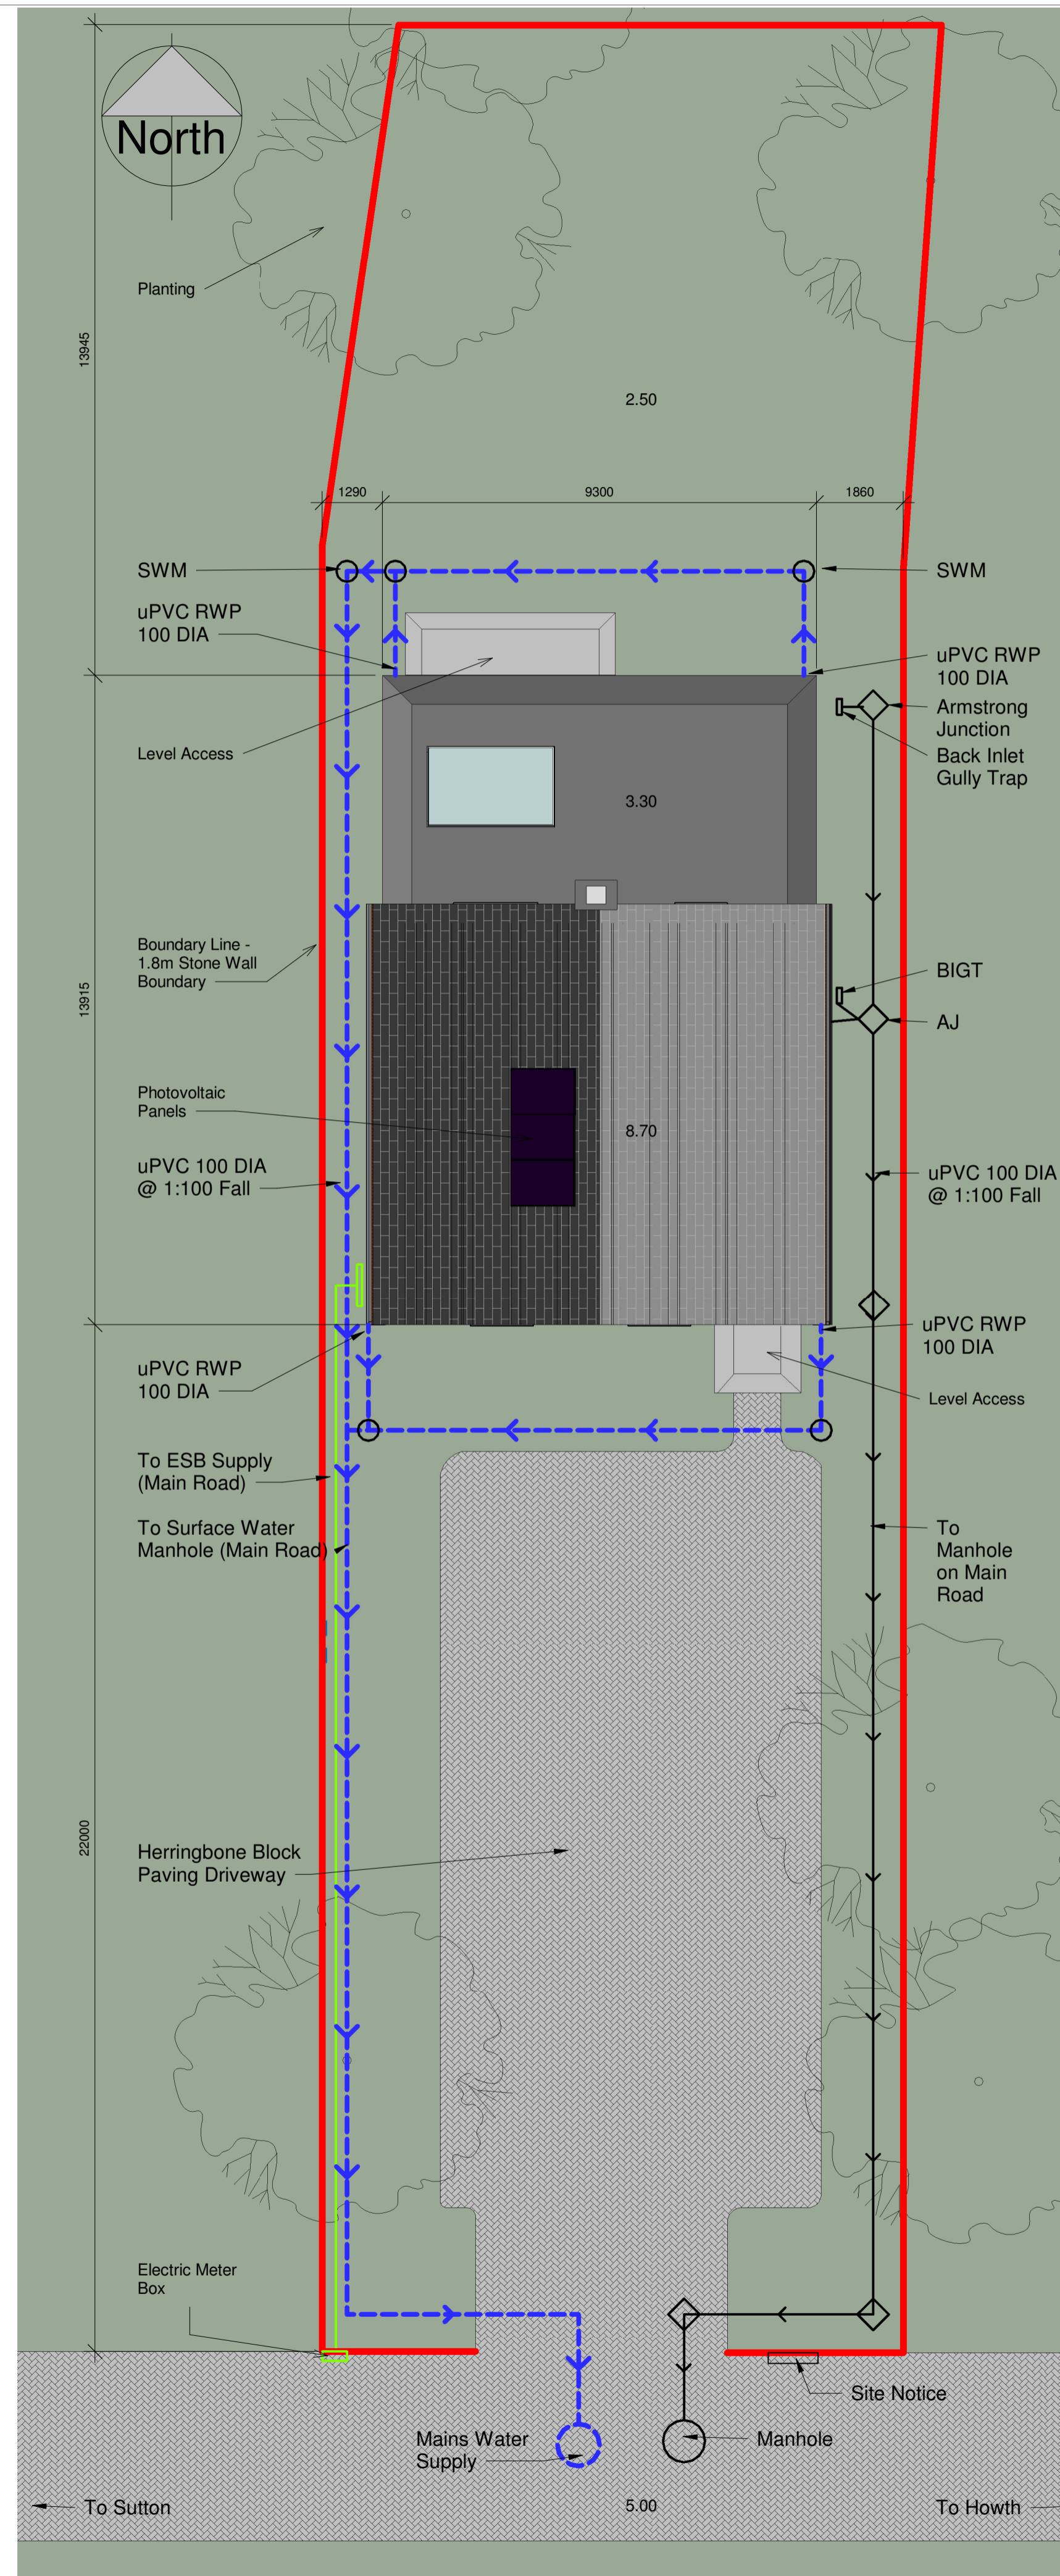

1 Updated Site  
1 : 100

**NOTES:**

**PROJECT:**  
Enter address here

**ARCHITECT:**

**CLIENT:**

**KEY PLAN:** NOT TO SCALE

**SCALE BAR:** 0 1000 2000 5000  
SCALE: 1:100

**NORTH:** N

ST	REV	DESCRIPTION	DATE

**SCALE AT A1:** 1 : 100

**CHK:** Checked **APP:** Approved  
**DES:** Designed **DRW:** Author


**DRAWING SERIES:**  
Molloy S C20445642

**DRAWING TITLE:**  
Site

**DRAWING NUMBER:** (Revit Sheet Number)  
Project Originator Volume Level Type Role - Number  
A 111

**STATUS:** **REV:**



**NOTES:**





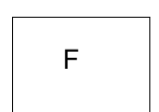
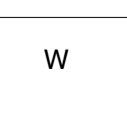
**PROJECT:**  
Enter address here

**ARCHITECT:**

**CLIENT:**

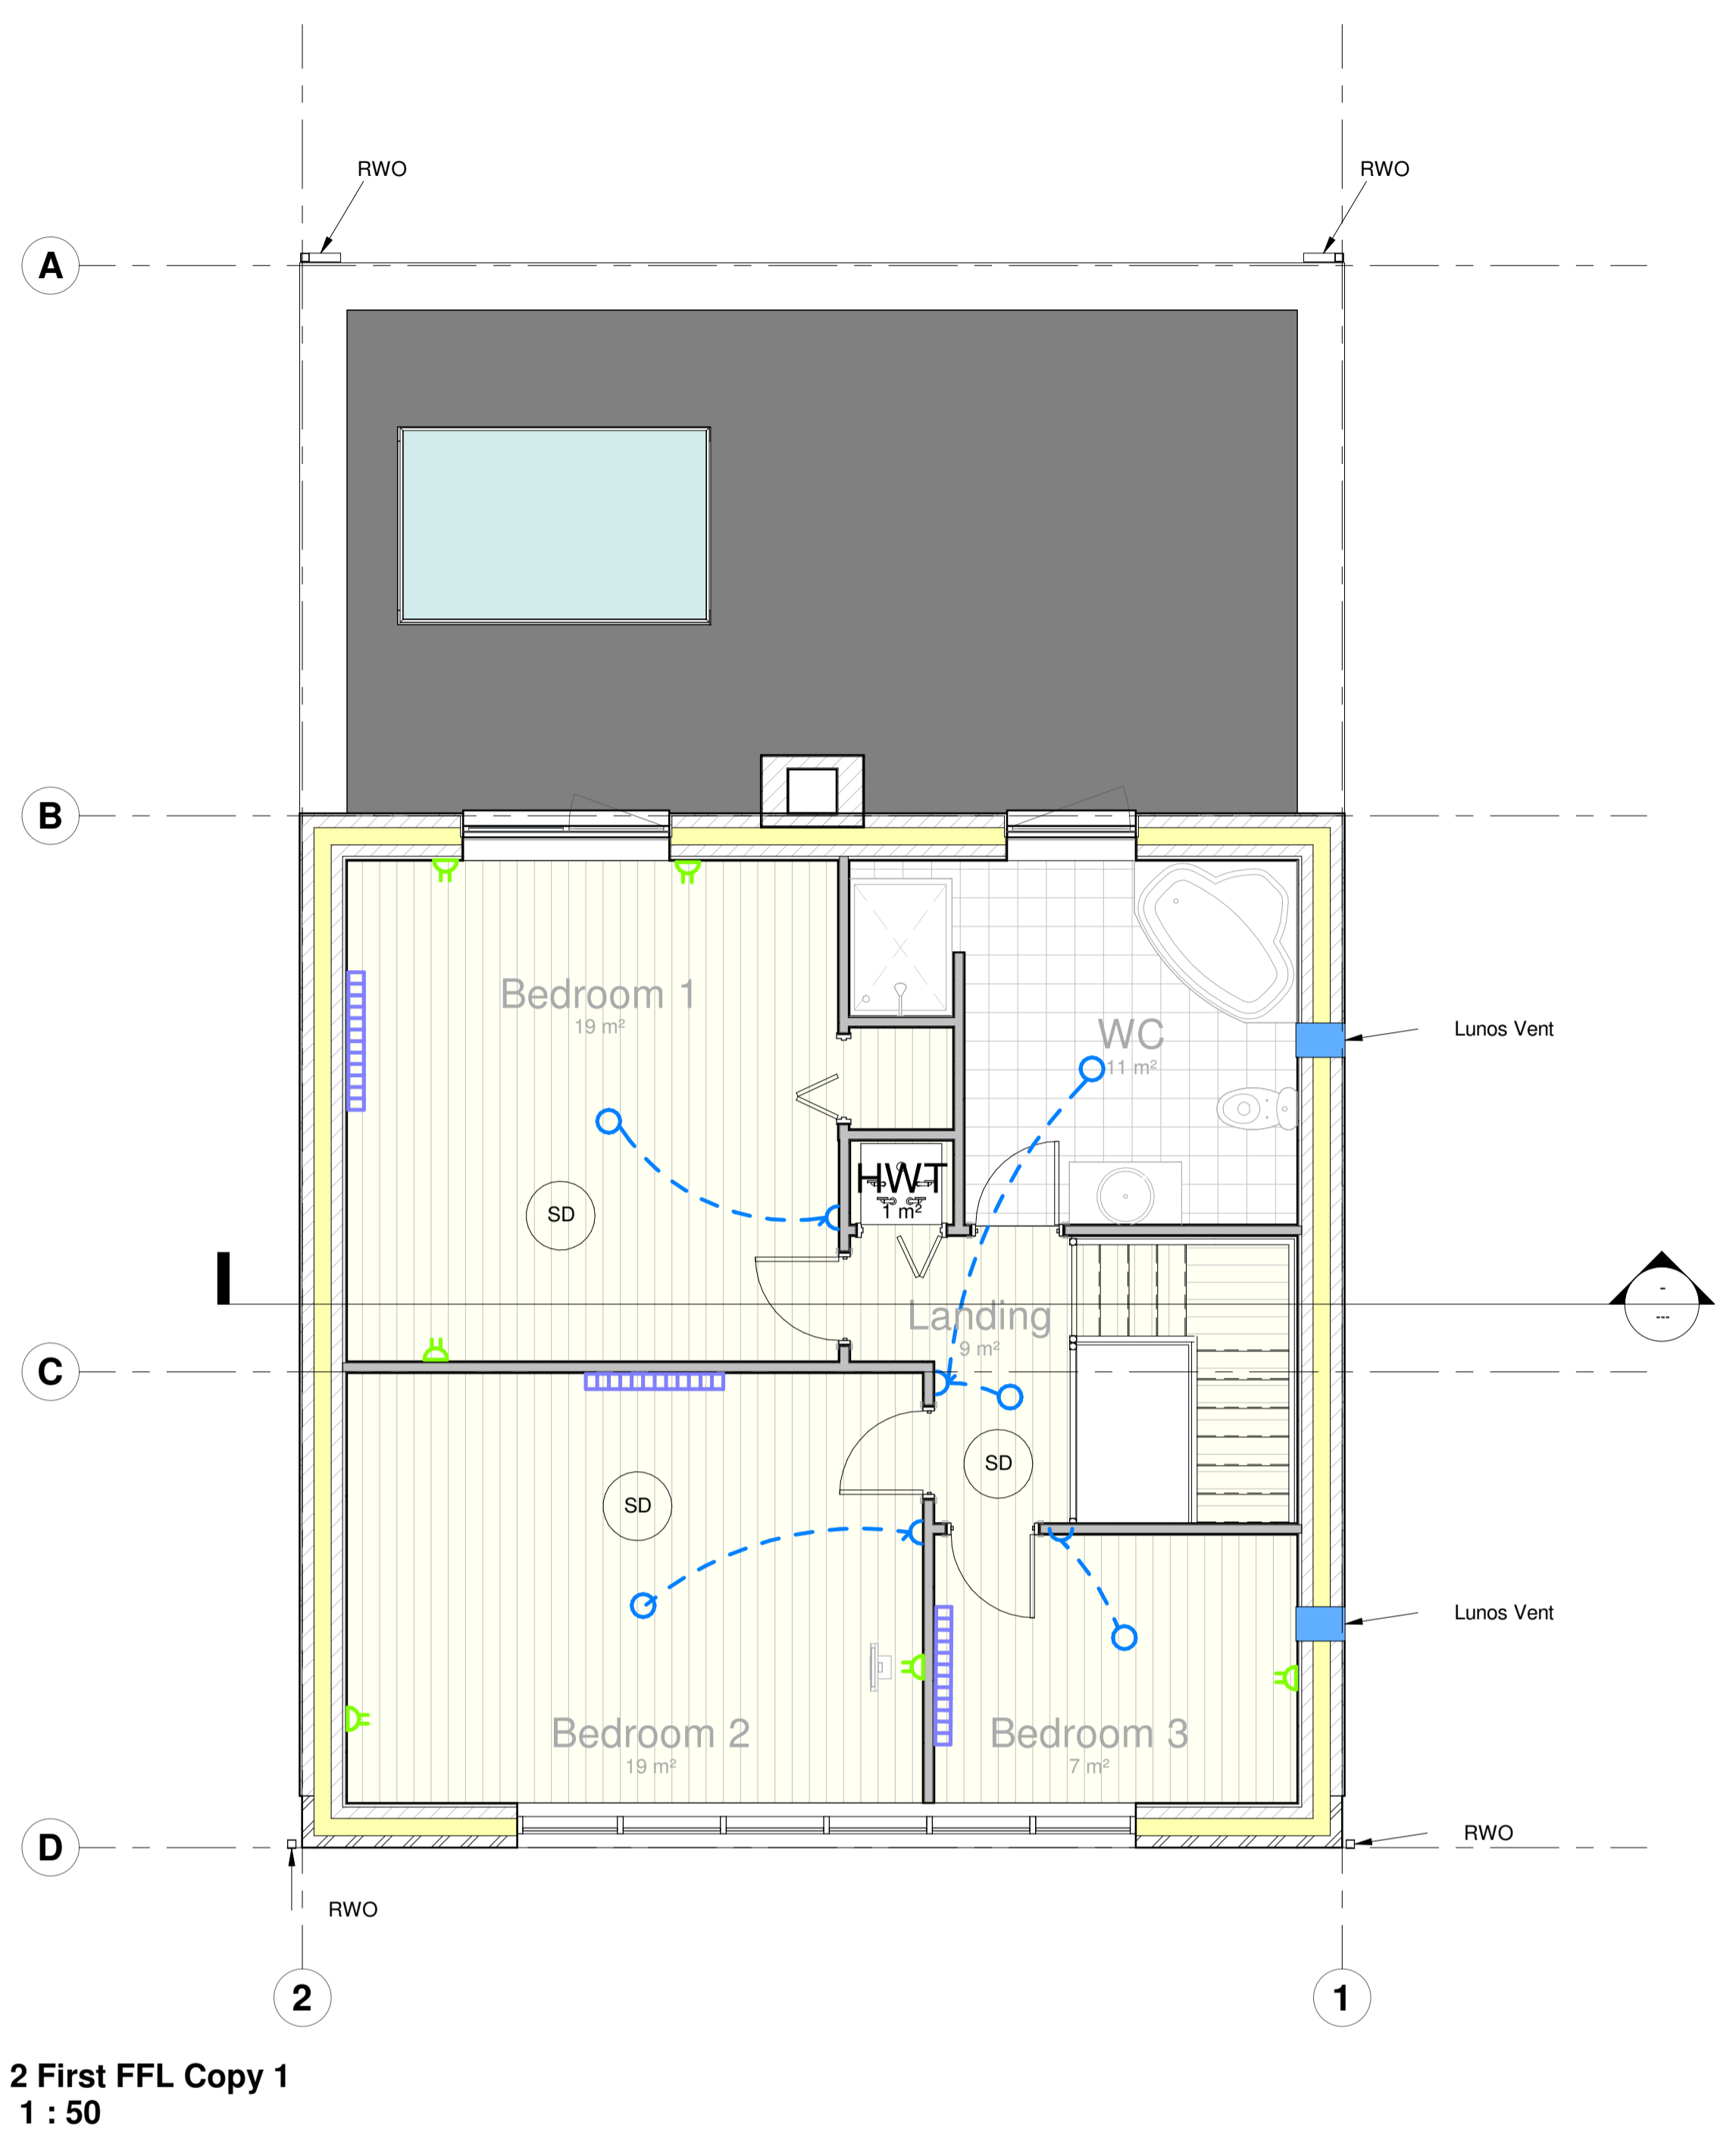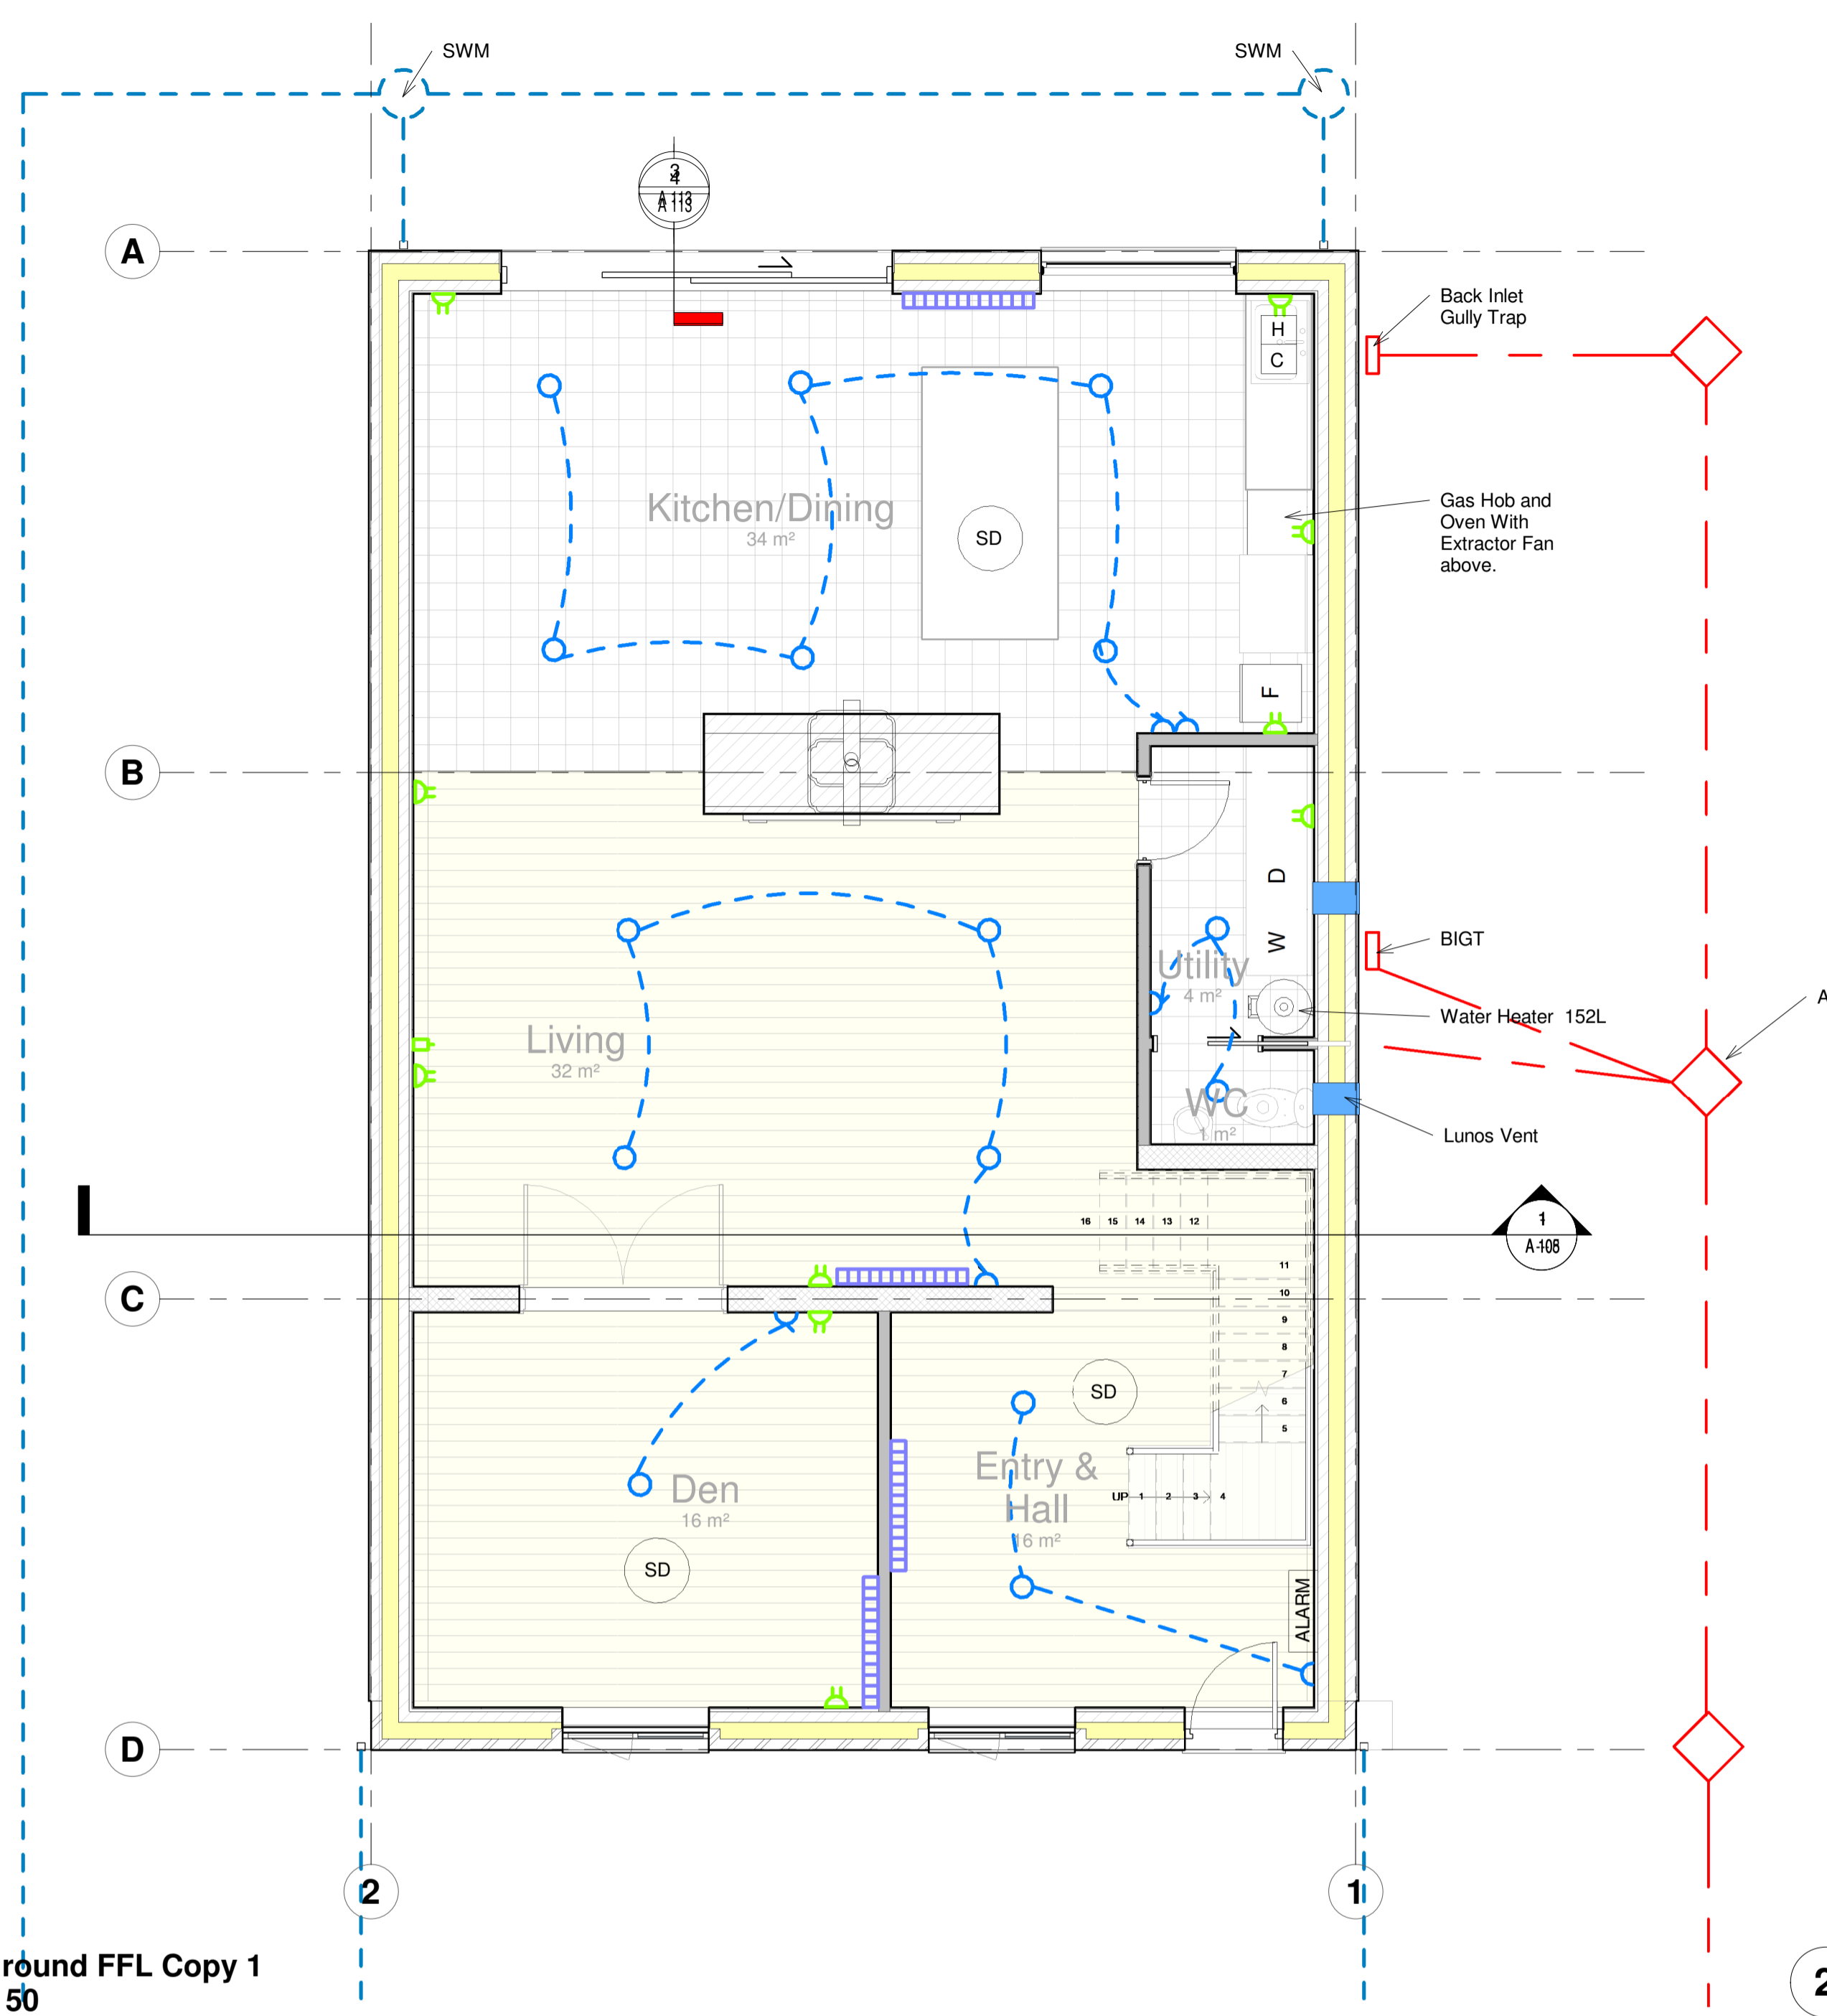

**Site Services Legend**  
1 : 20

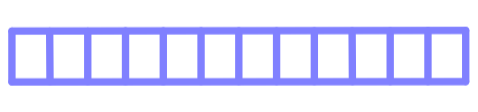	Low E Bulb		Slim Panel Radiator
	Single Gang Switch		House Alarm System
	Double Socket		Fridge
	Smoke Detector		Hot and Cold Water Supply
	Washing Machine		Dryer

**KEY PLAN:** NOT TO SCALE

**SCALE BAR:**  
0 1000 2000 5000  
SCALE: 1:100

**NORTH:**  
N

ST	REV	DESCRIPTION	DATE

**SCALE AT A1:**  
As indicated

**CHK:** Checked  
**APP:** Approved  
**DES:** Designed  
**DRW:** Author

**DRAWING SERIES:**

**DRAWING TITLE:**  
Site Services

**DRAWING NUMBER:** (Revit Sheet Number)  
Project Originator Volume Level Type Role - Number  
A 112

**STATUS:** REV: